

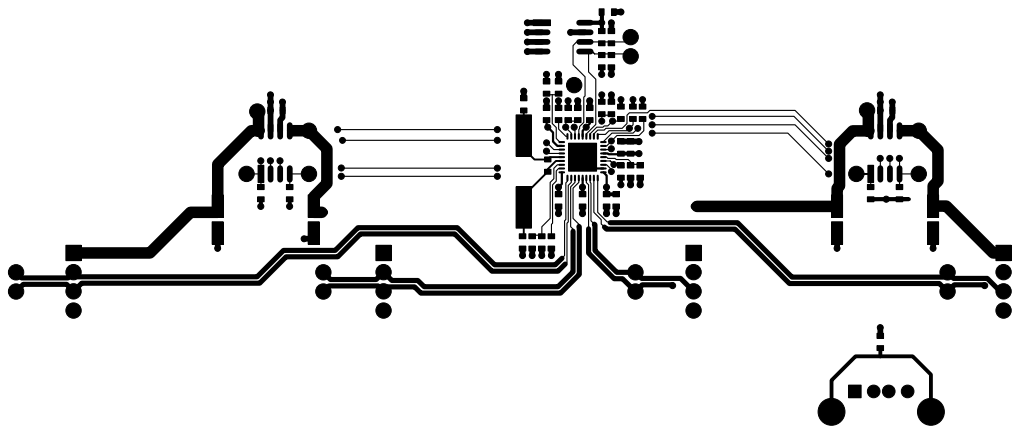
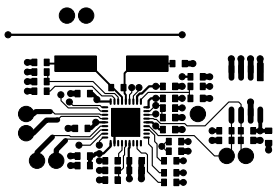
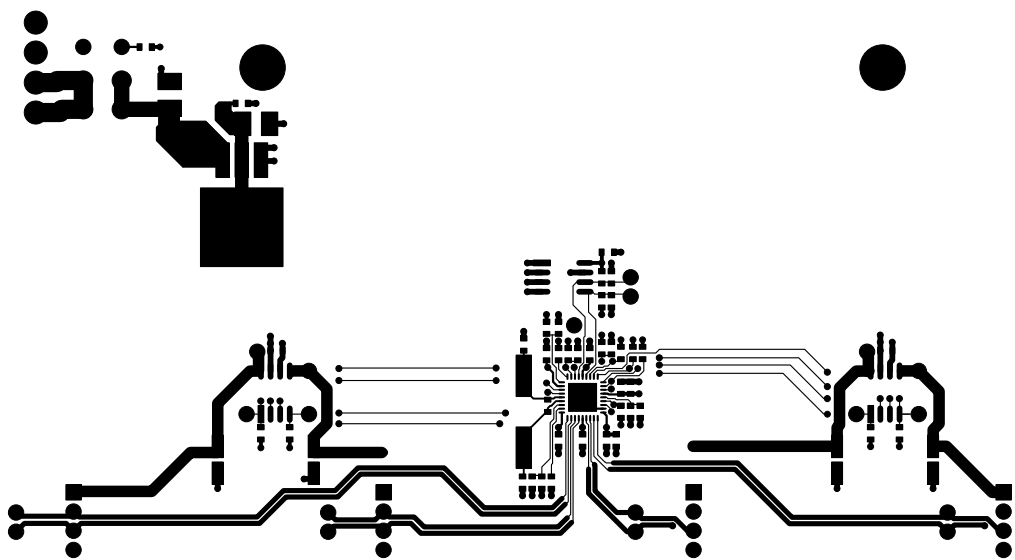
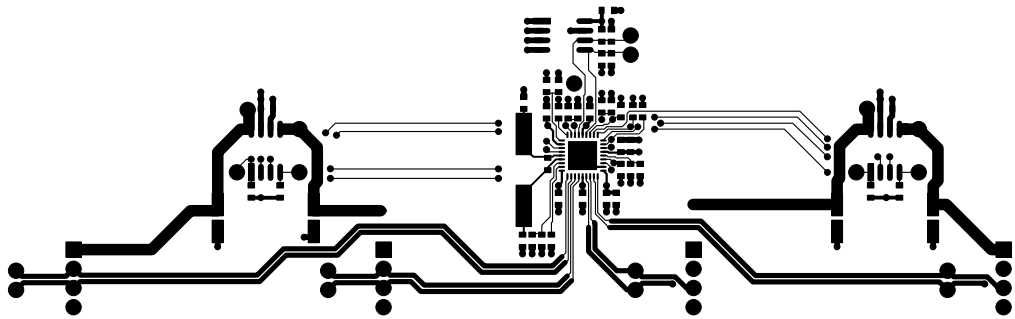


CARTE S212 V1		
B187	12/09/12	KALLYSTA
COUCHE ELEMENT		

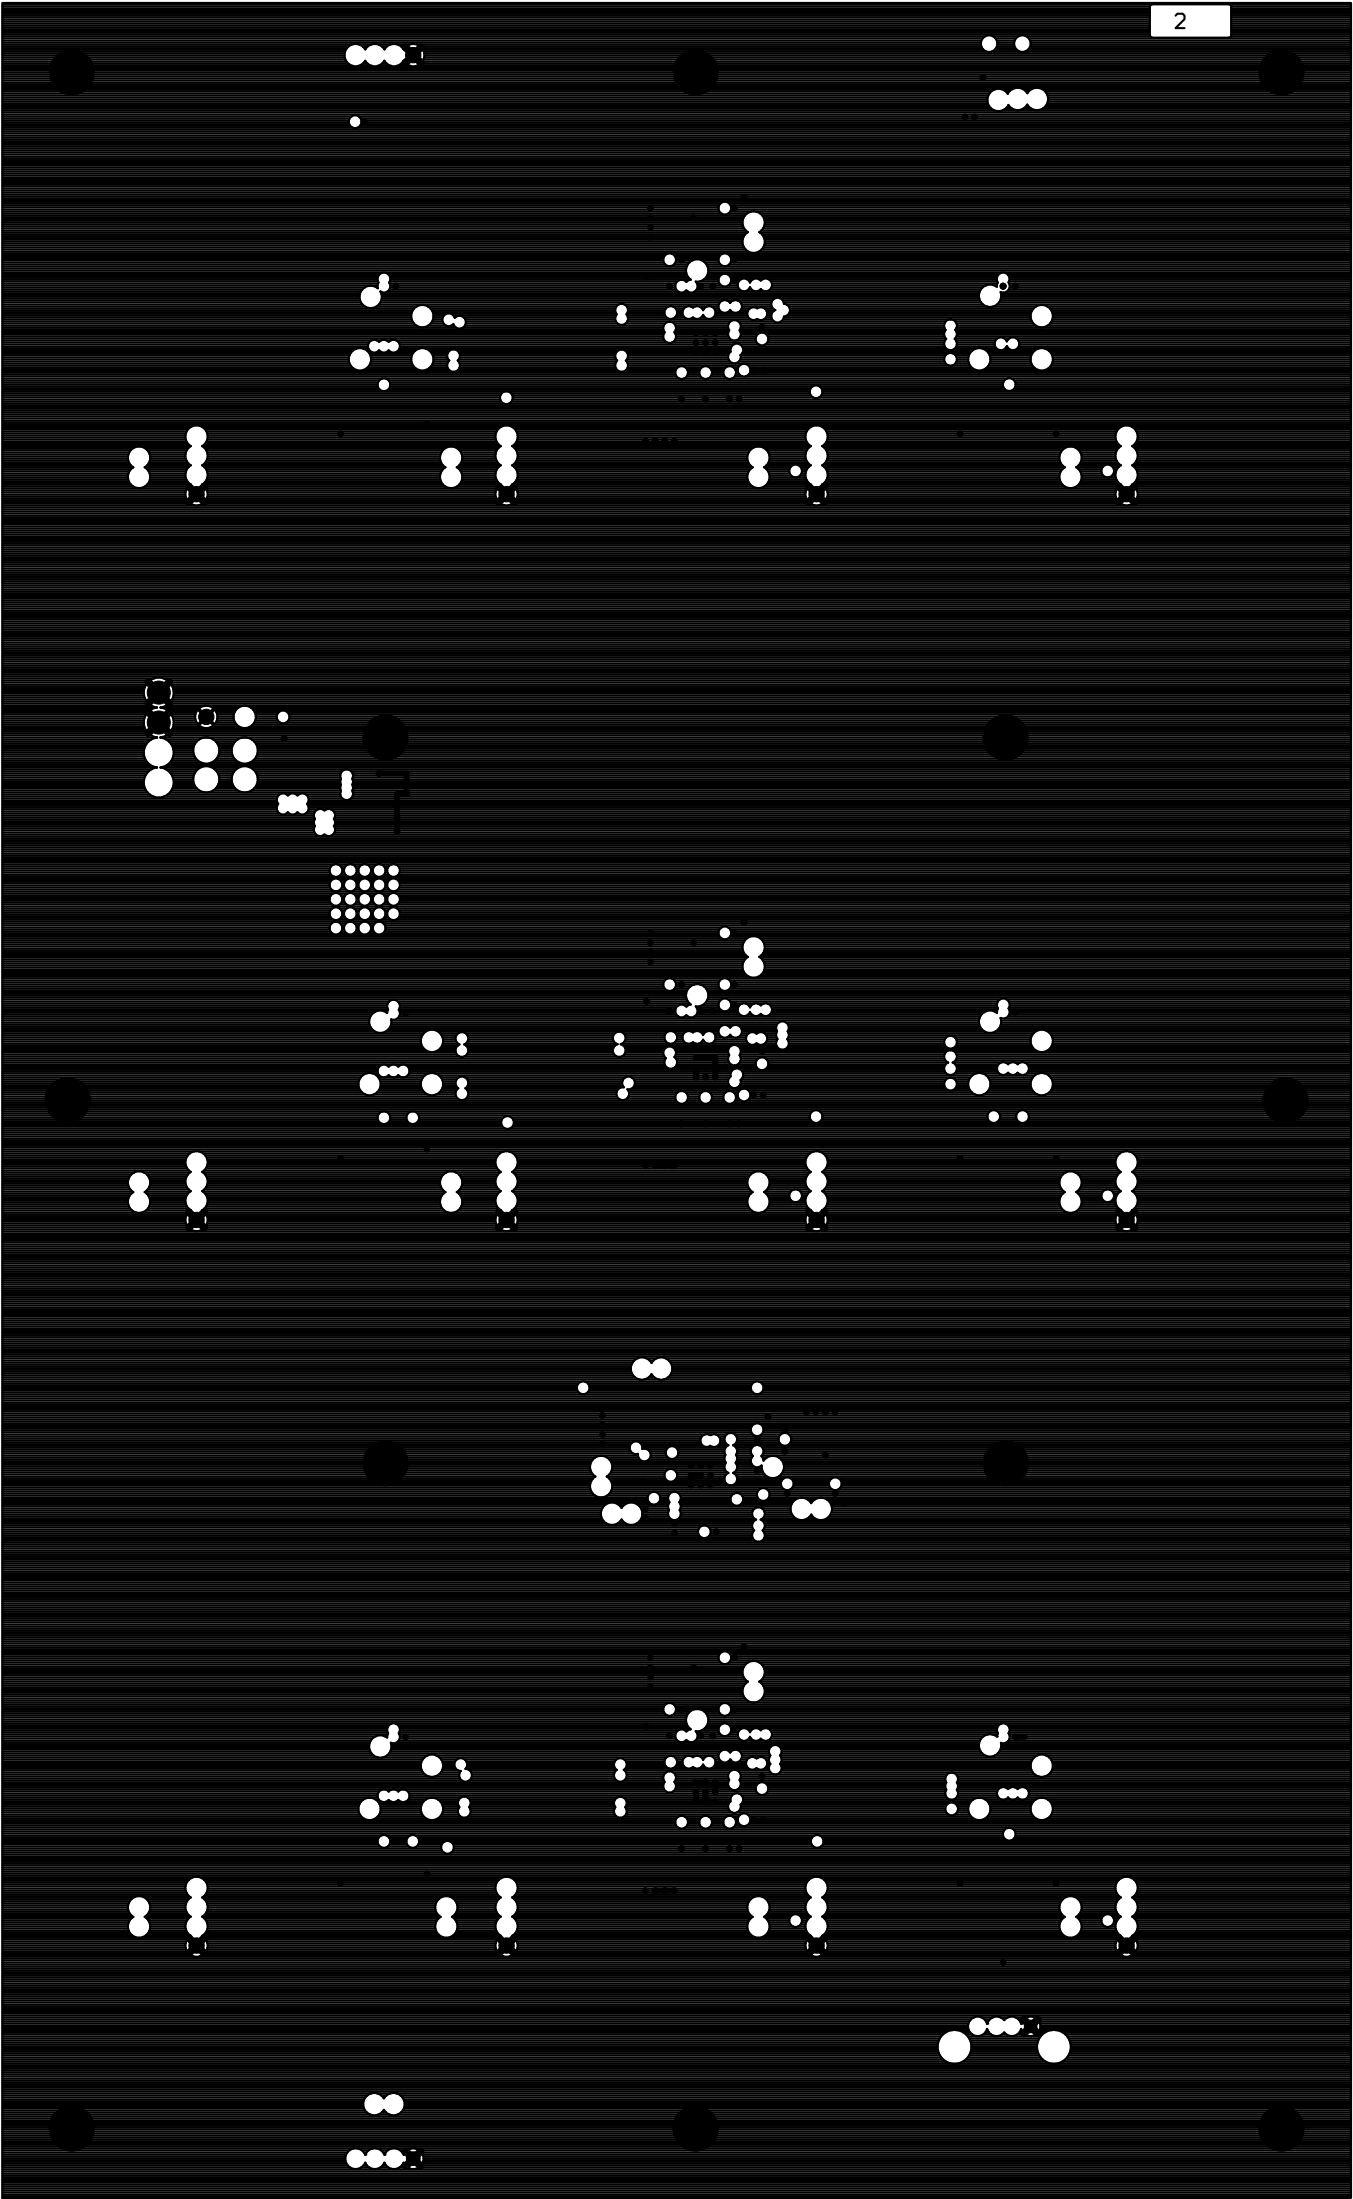


CARTE S212 V1		
B187	12/09/12	KALLYSTA
COUCHE GND		

CEMI-DES @WANADOO.FR TEL:01-69-63-25-88

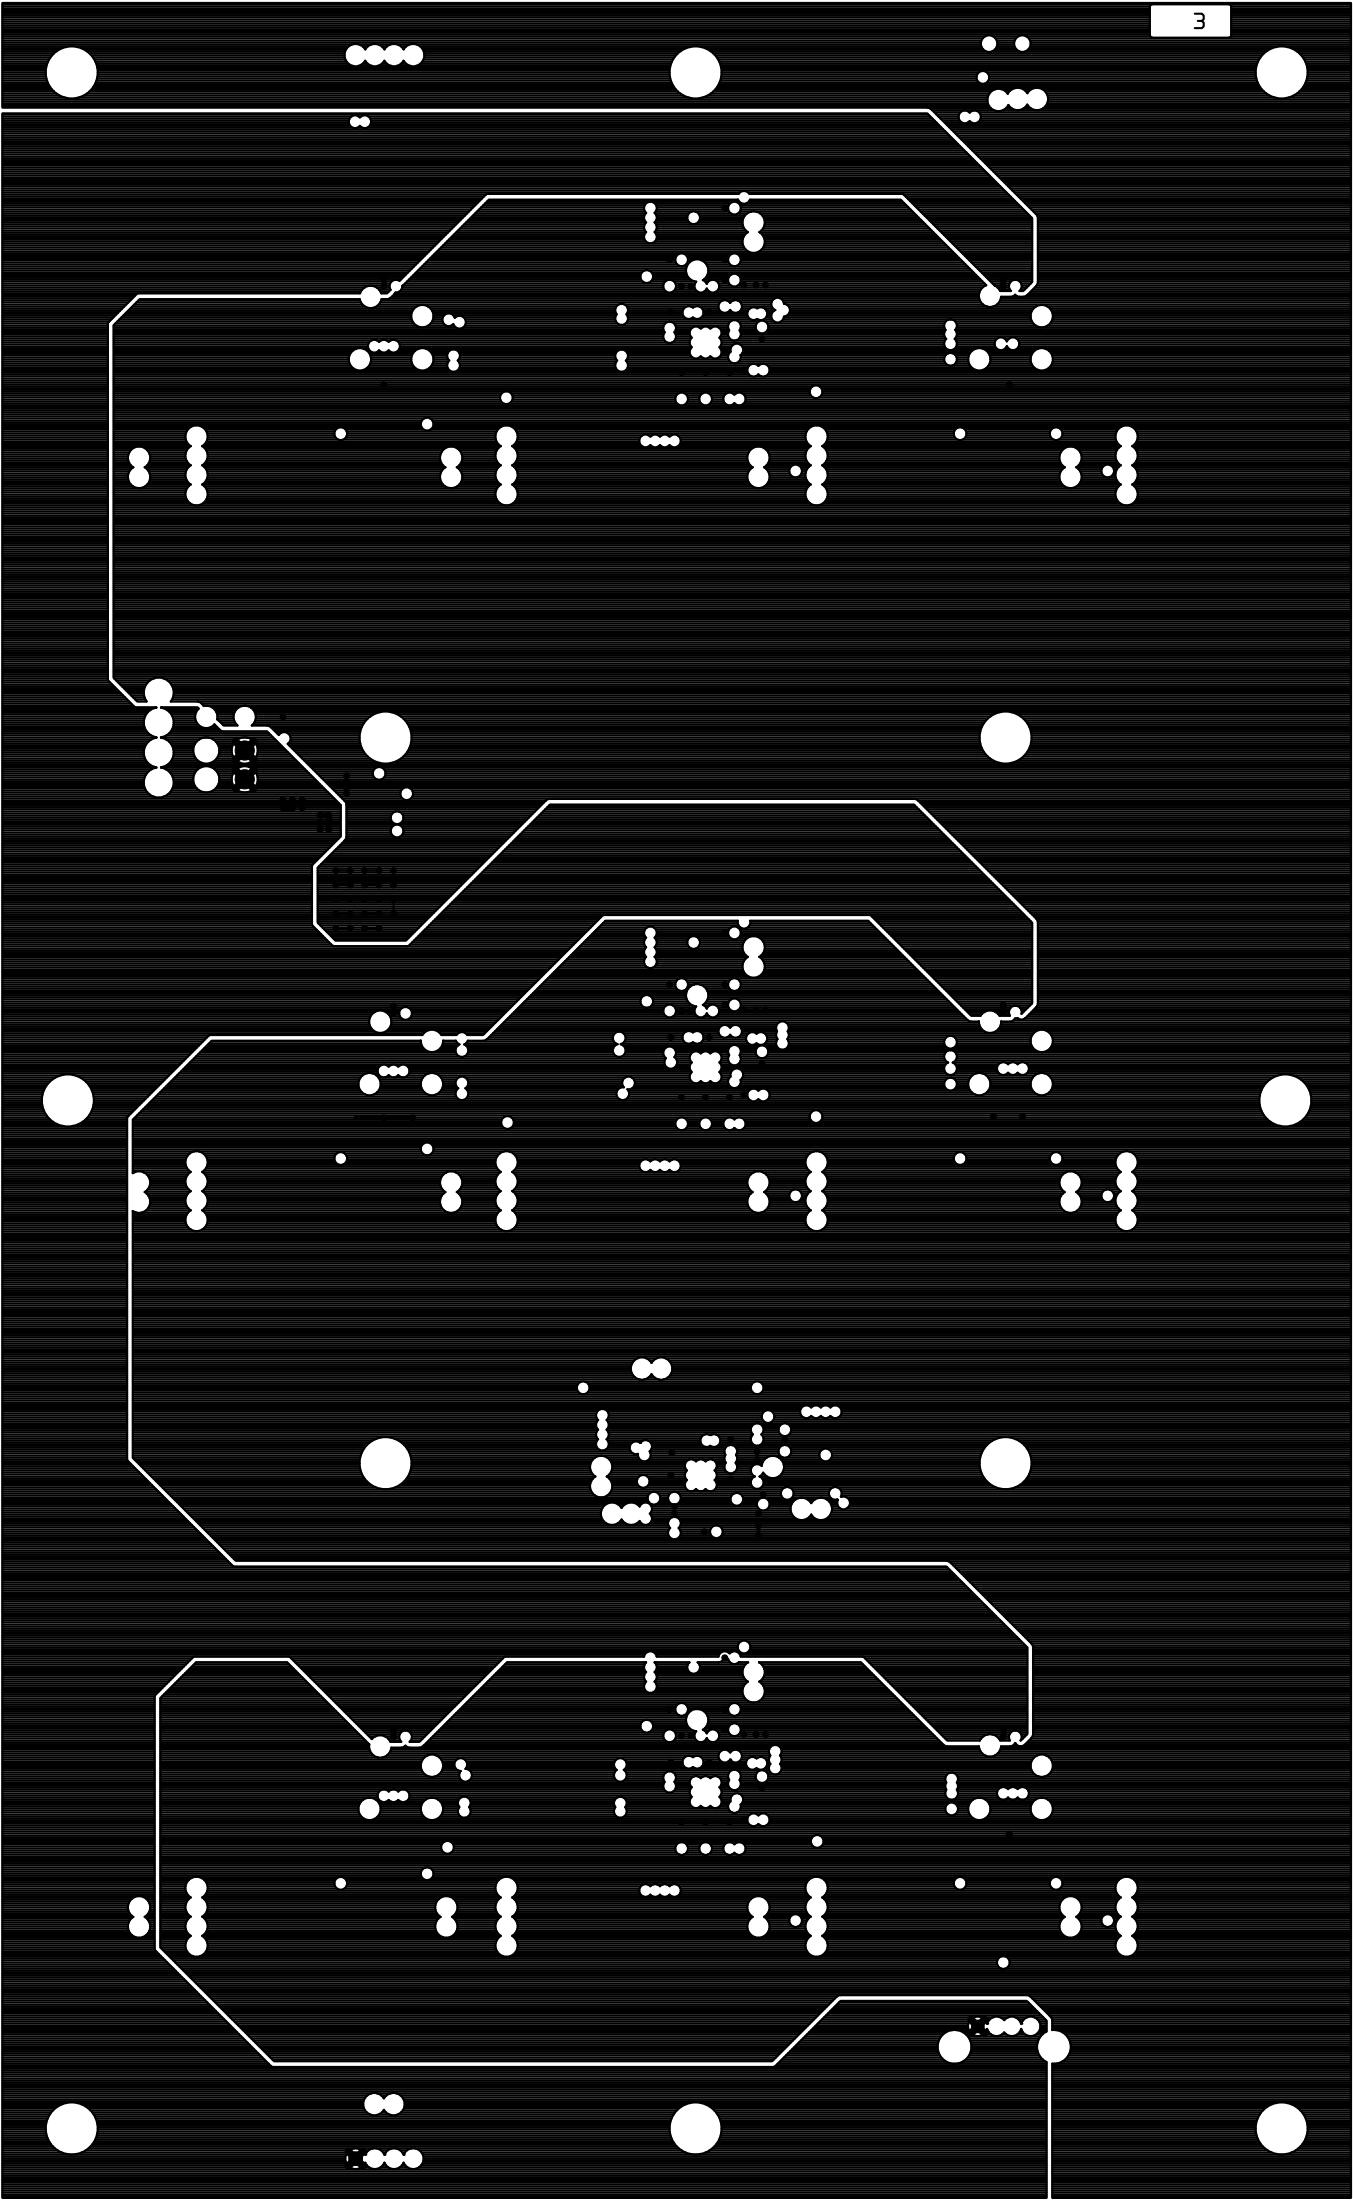

CARTE S212 V1		
B187	12/09/12	KALLYSTA
COUCHE VCC		


CEMI-DES @WANADOO.FR TEL:01-69-63-25-88

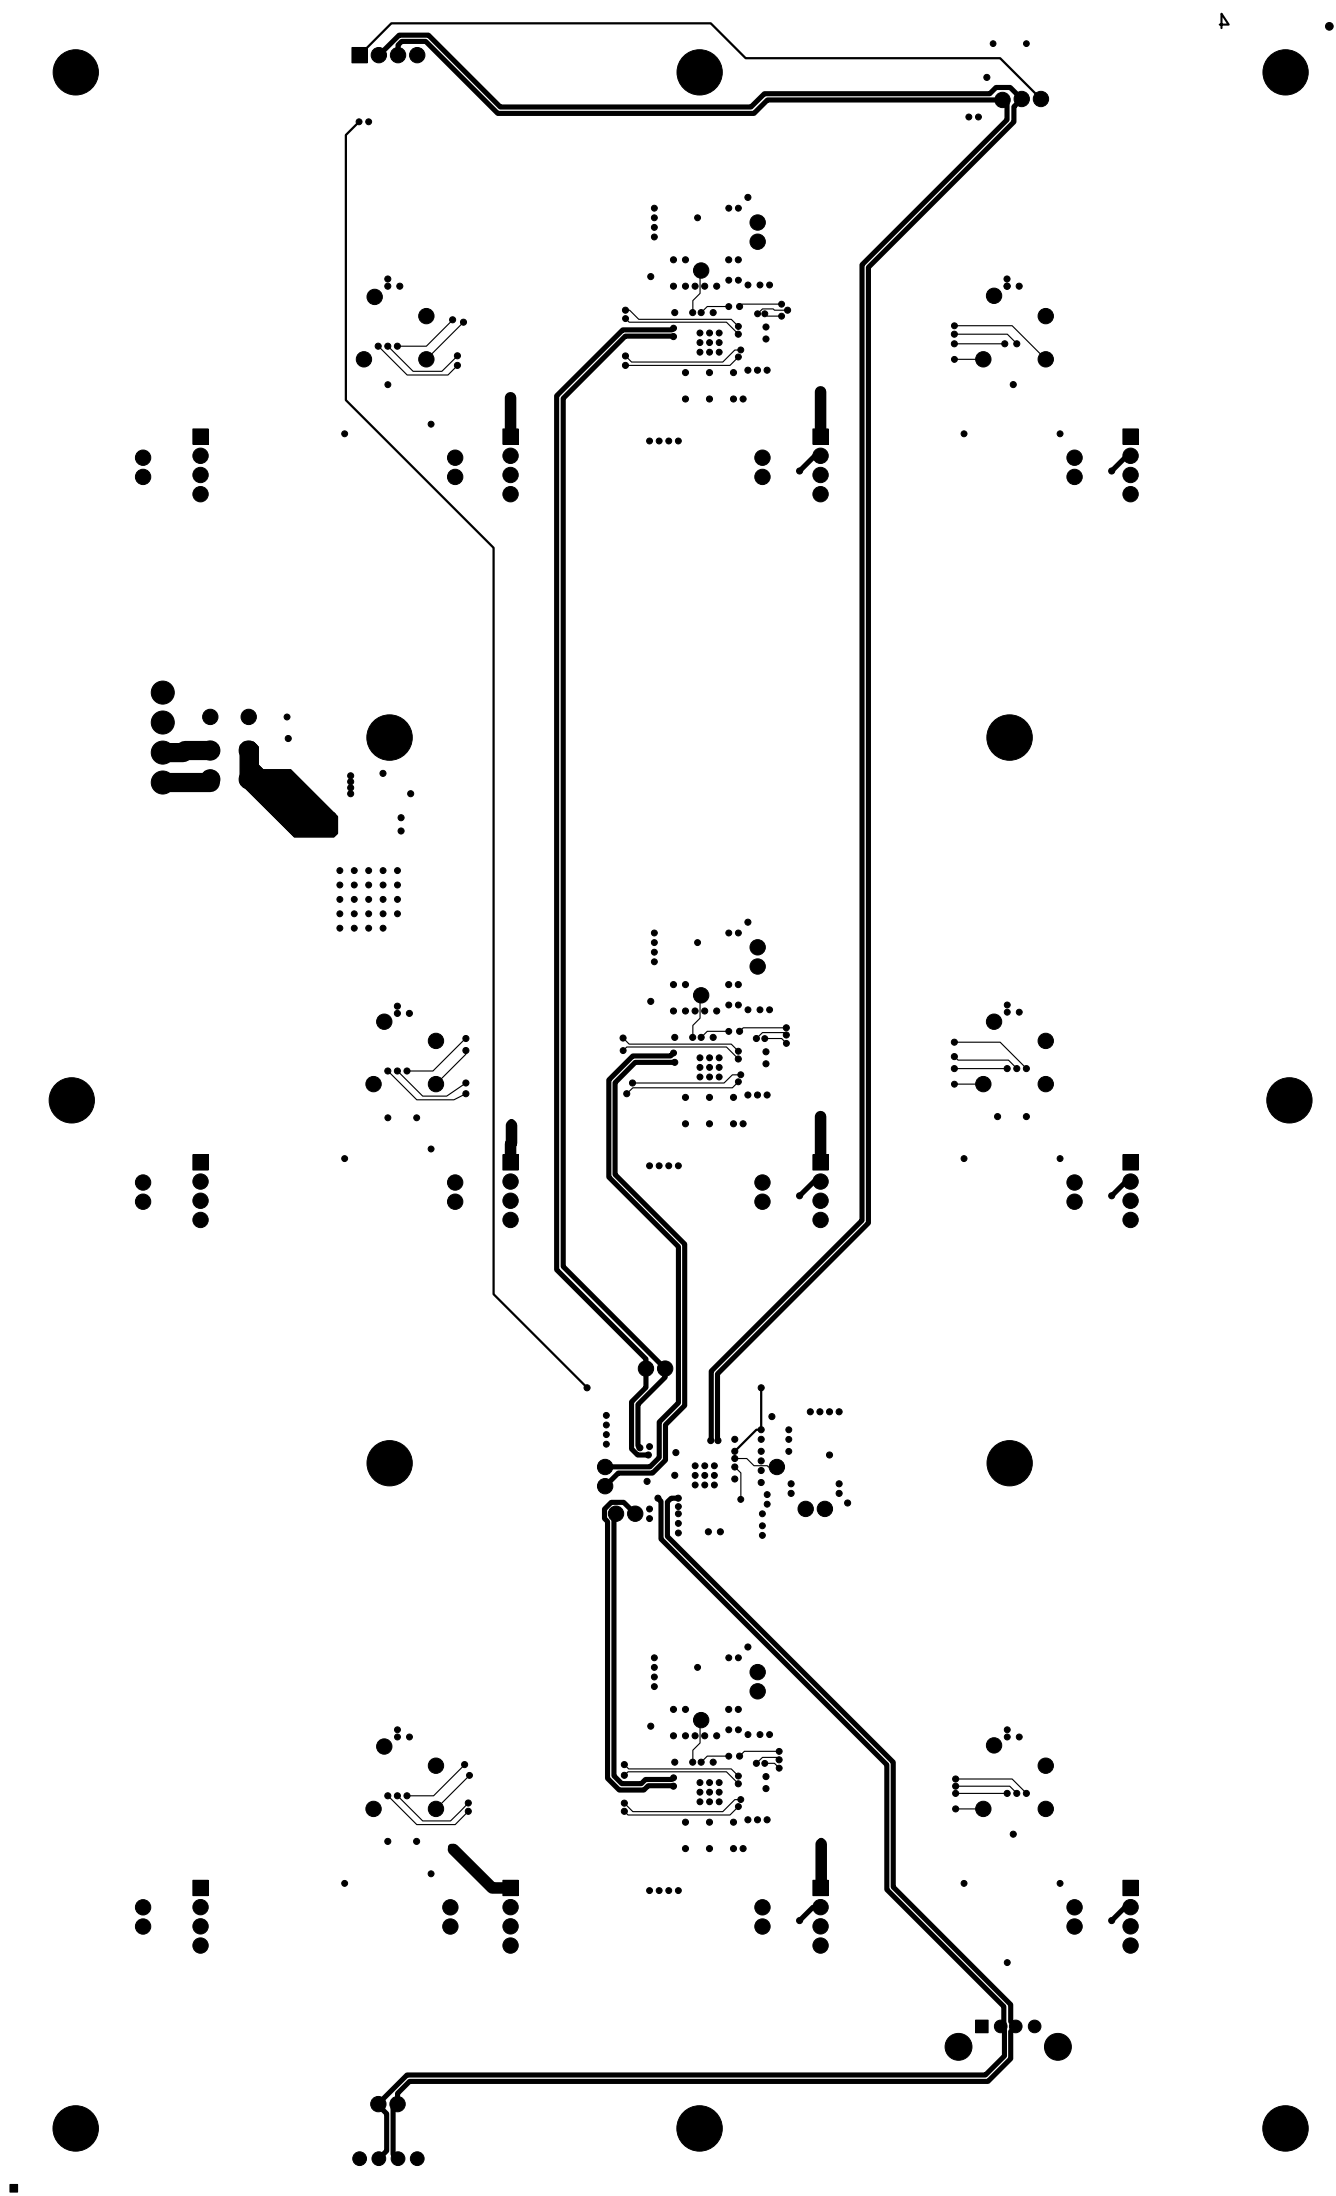

VUE COTE ELEMENT


CARTE S212 V1		
B187	12/09/12	KALLYSTA
COUCHE SOUDURE		

CMH-DES @WANAD00.FR TEL:01-69-63-25-88

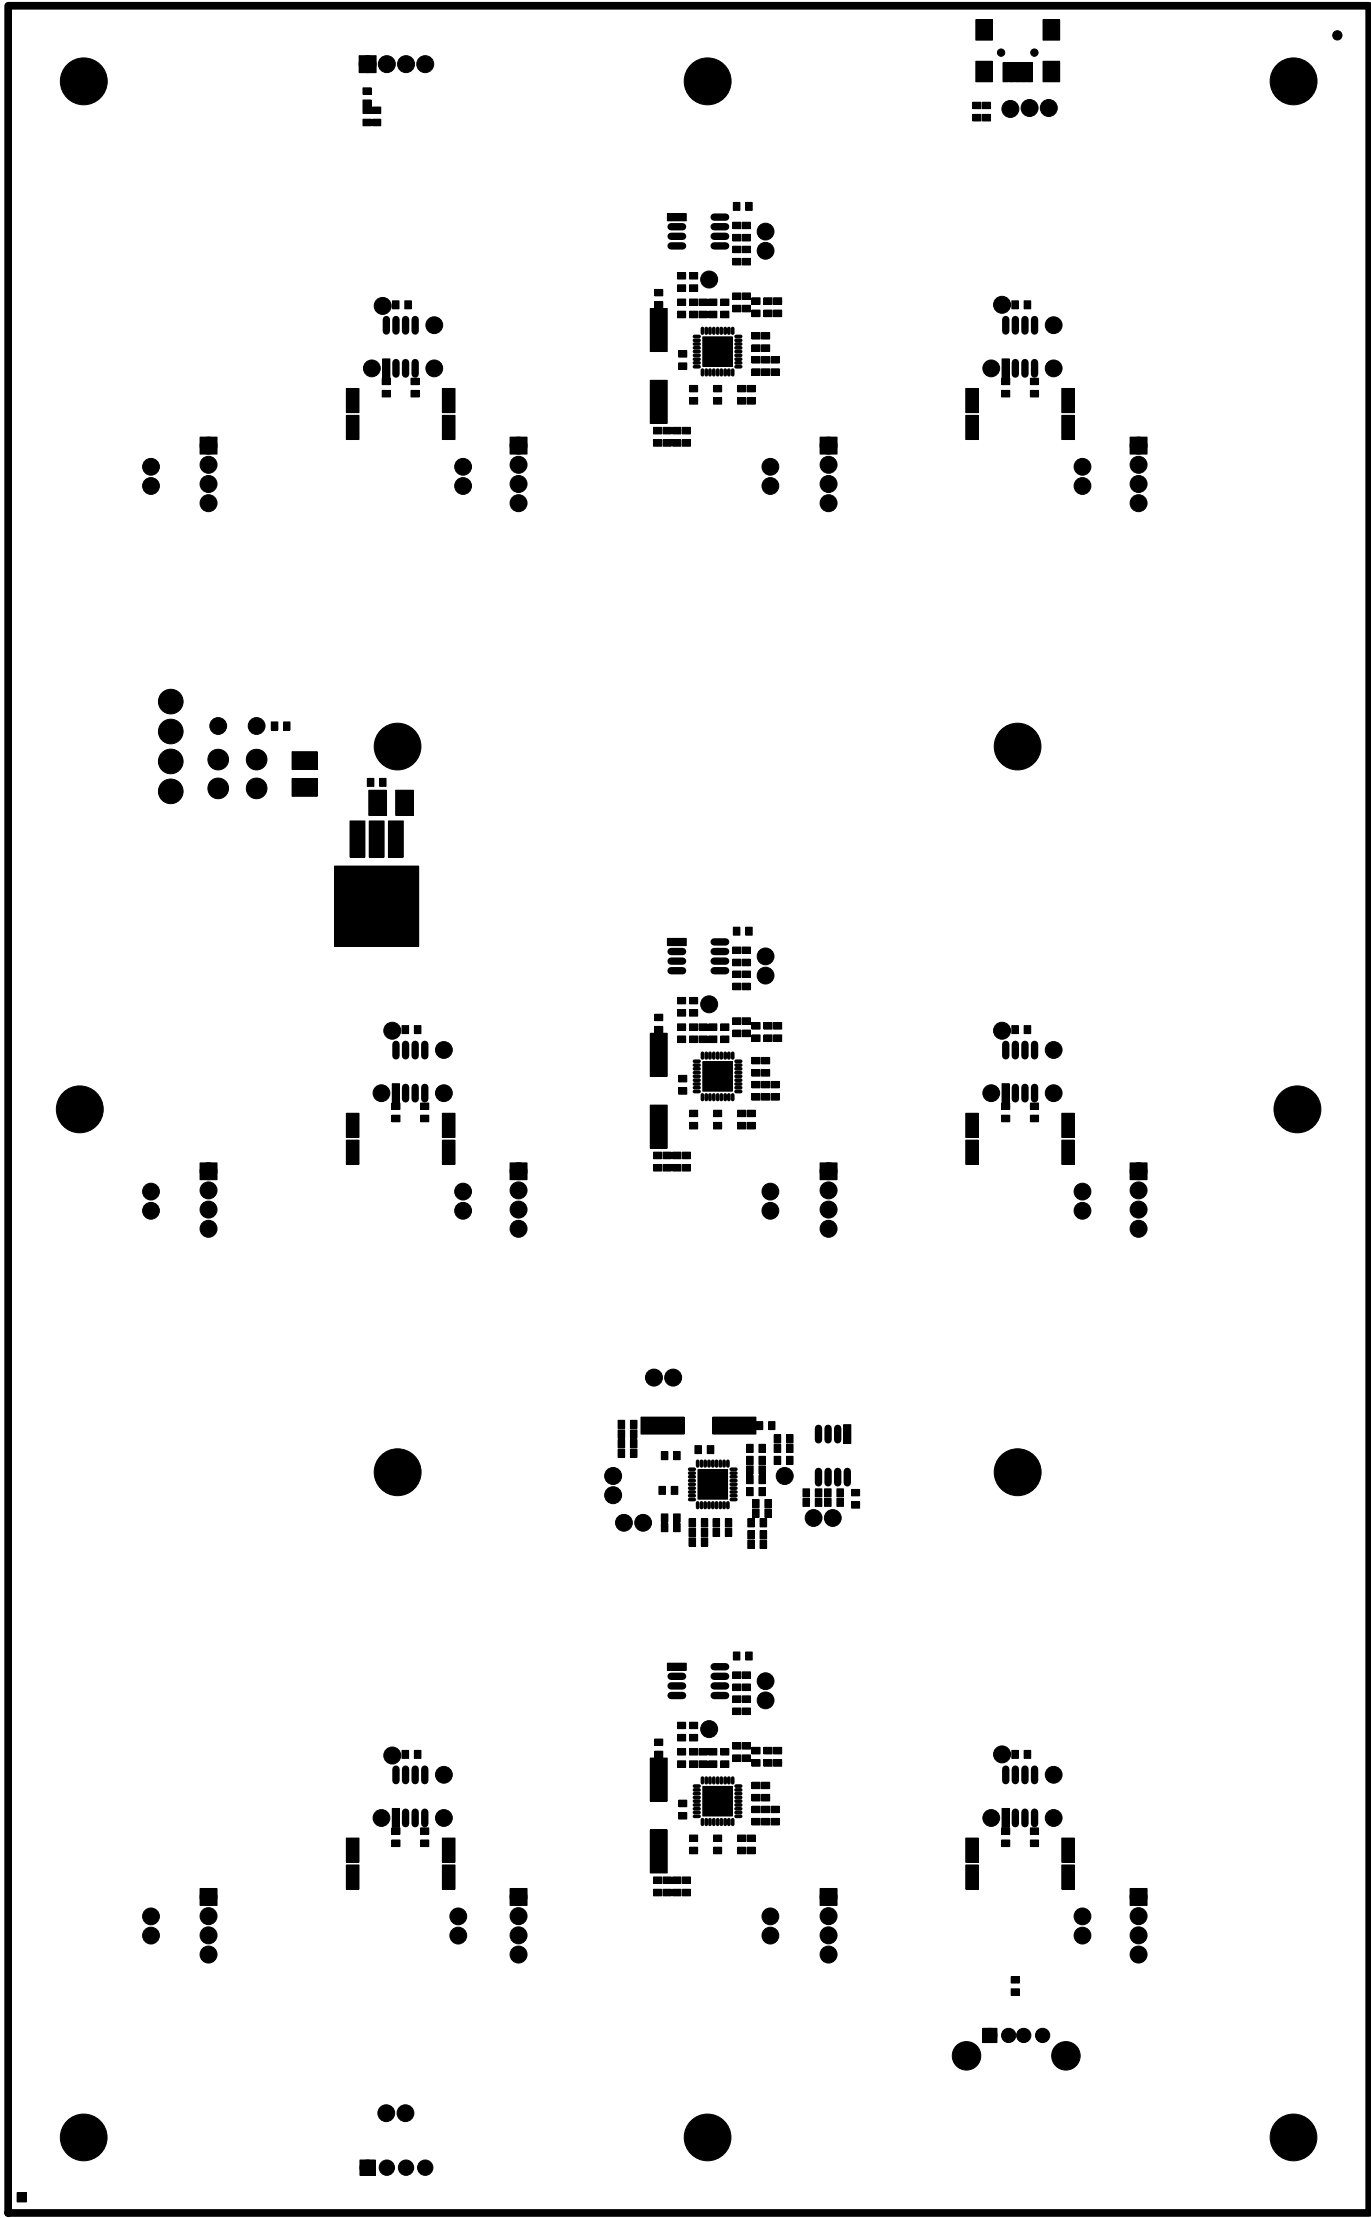


CARTE S212 V1			
B187	12/09/12	KALLYSTA	
EPARGNE ELEMENT			

WANADOO @WANADOO.FR TEL:01-69-63-25-88

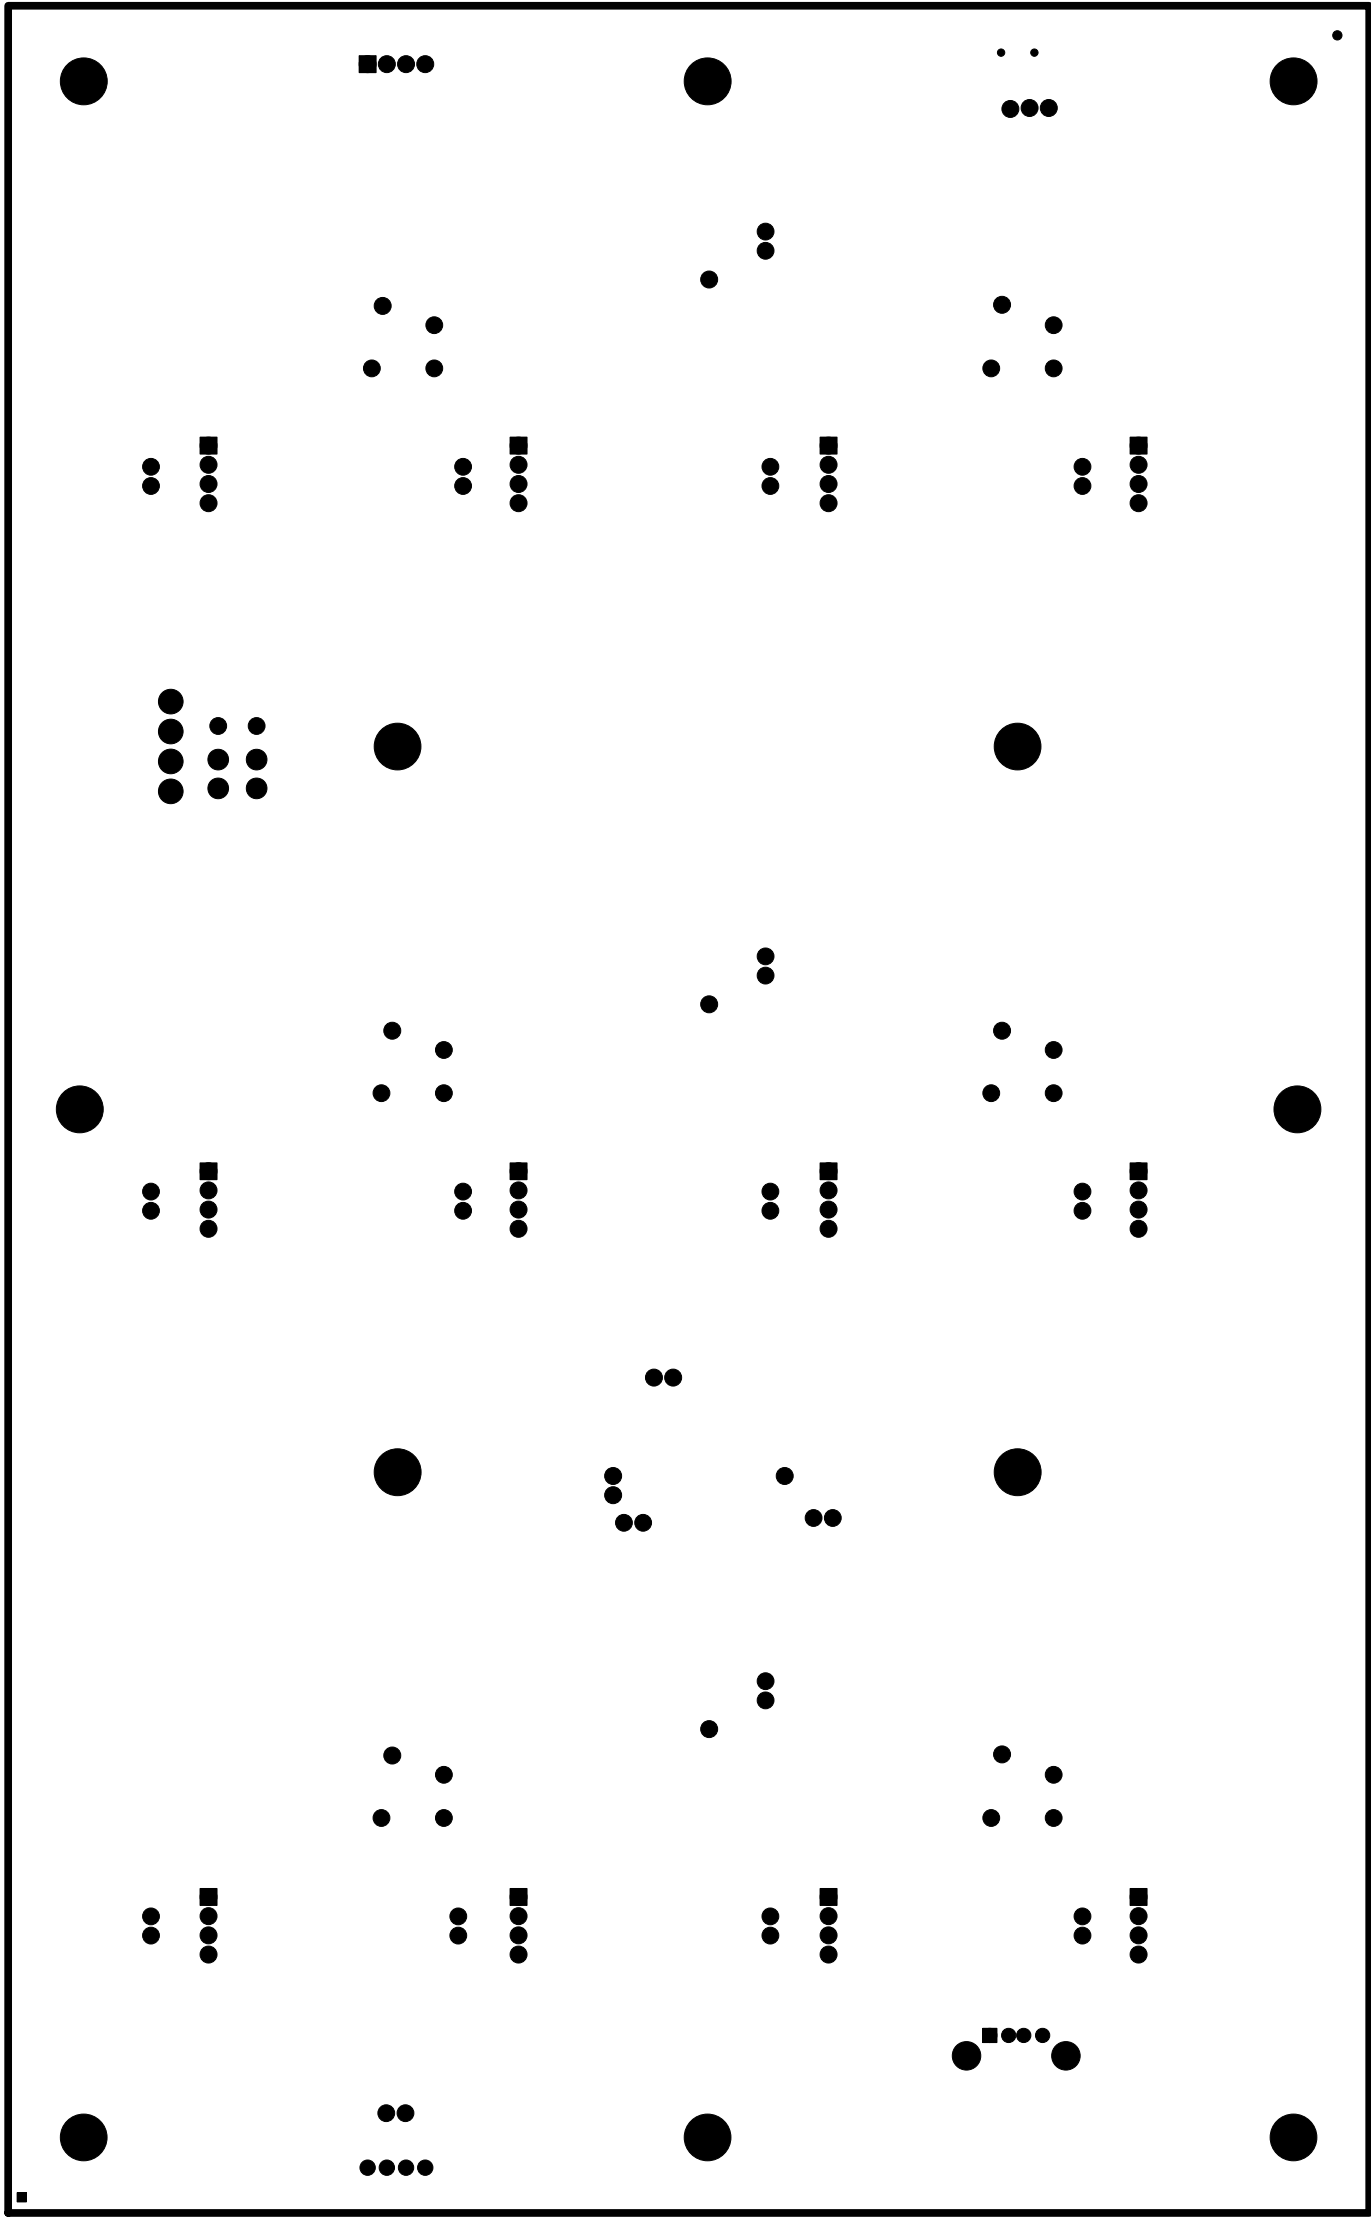


VUE COTE ELEMENT			
CARTE S212 V1			
B187	12/09/12	KALLYSTA	
EPARGNE SOUDURE			

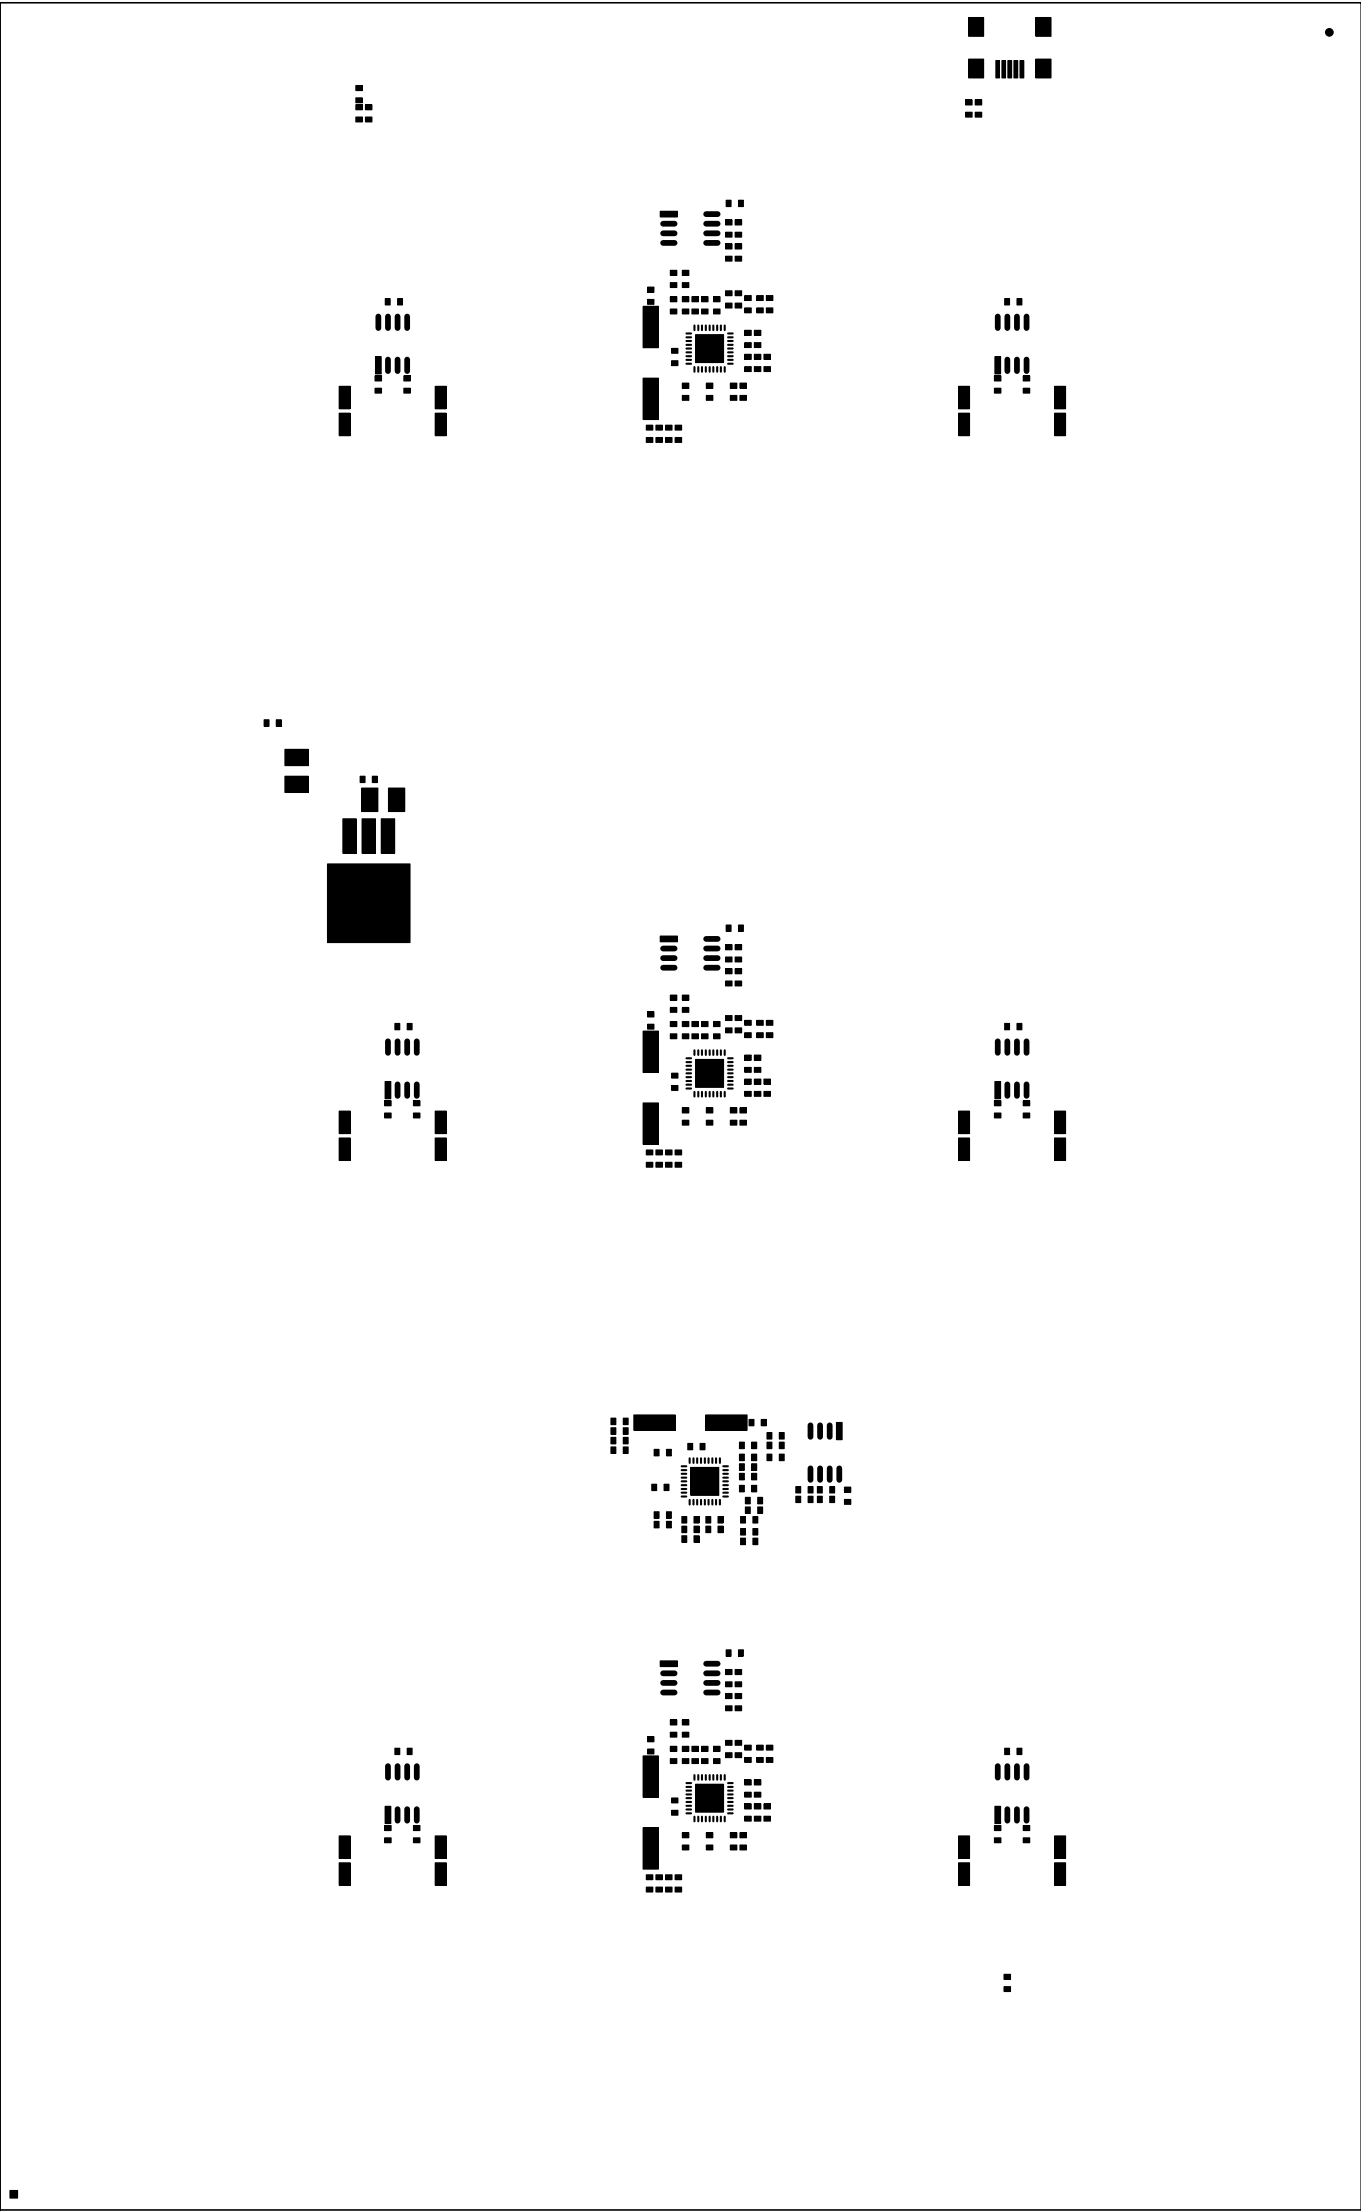

VUE COTE RACLETTE

CARTE S212 V1			
B187	12/09/12	KALLYSTA	
PATE A BRASER ELEMENT			

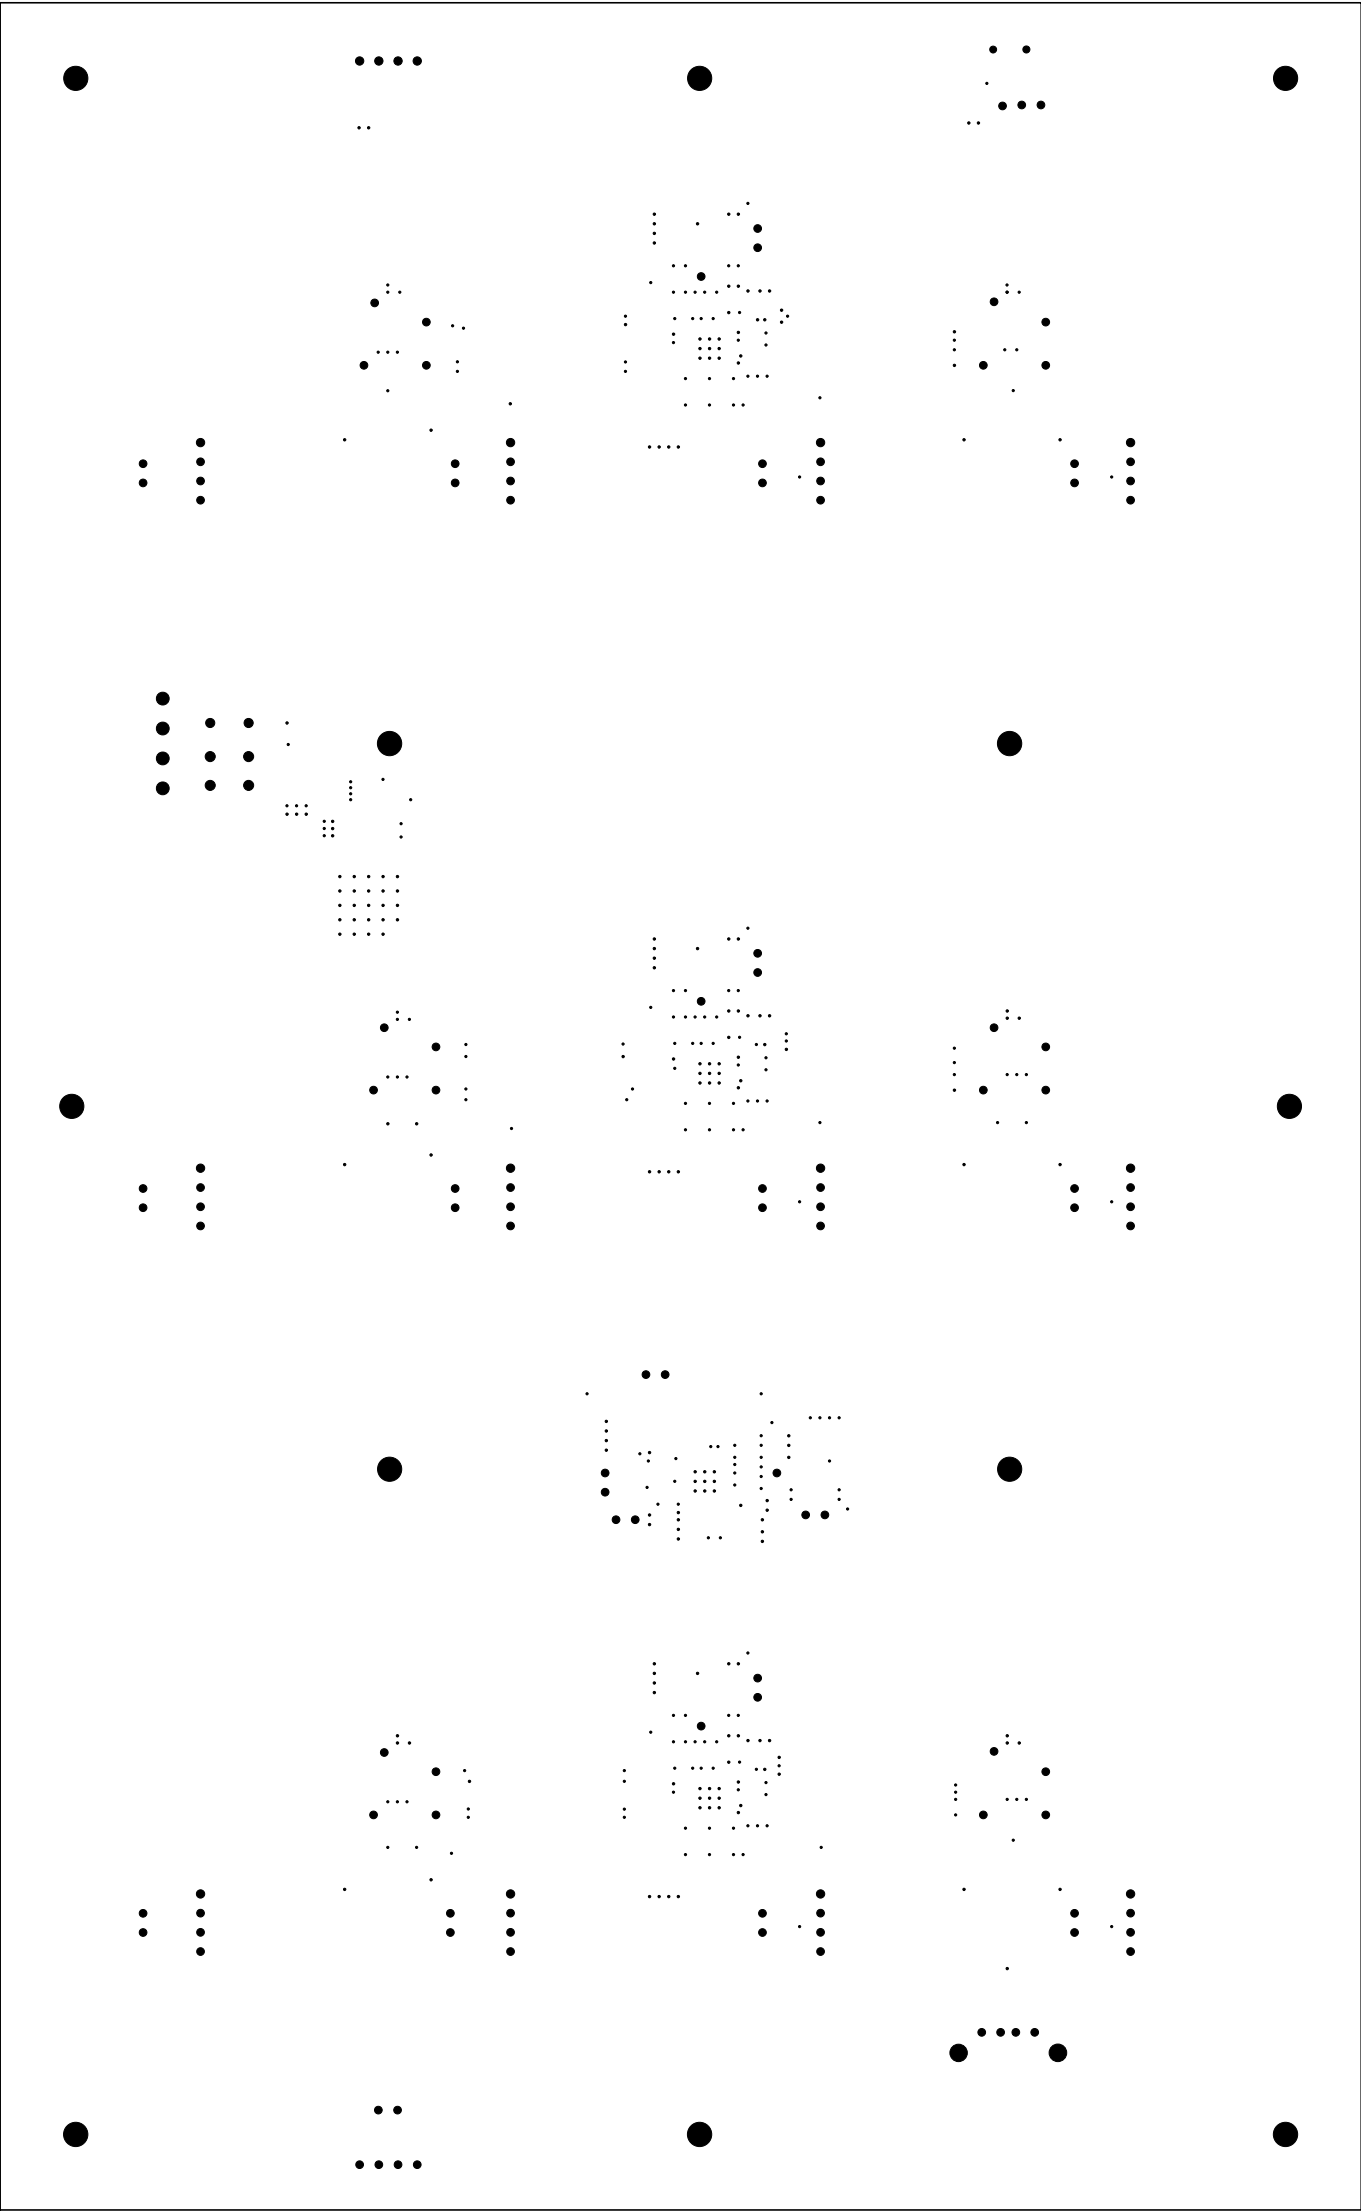

CARTE S212 V1			
B187	12/09/12	KALLYSTA	
POINT DE CENTRE			