



CARTE S212 V1.1			
B214	30/10/12	KALLYSTA	
COUCHE ELEMENT			

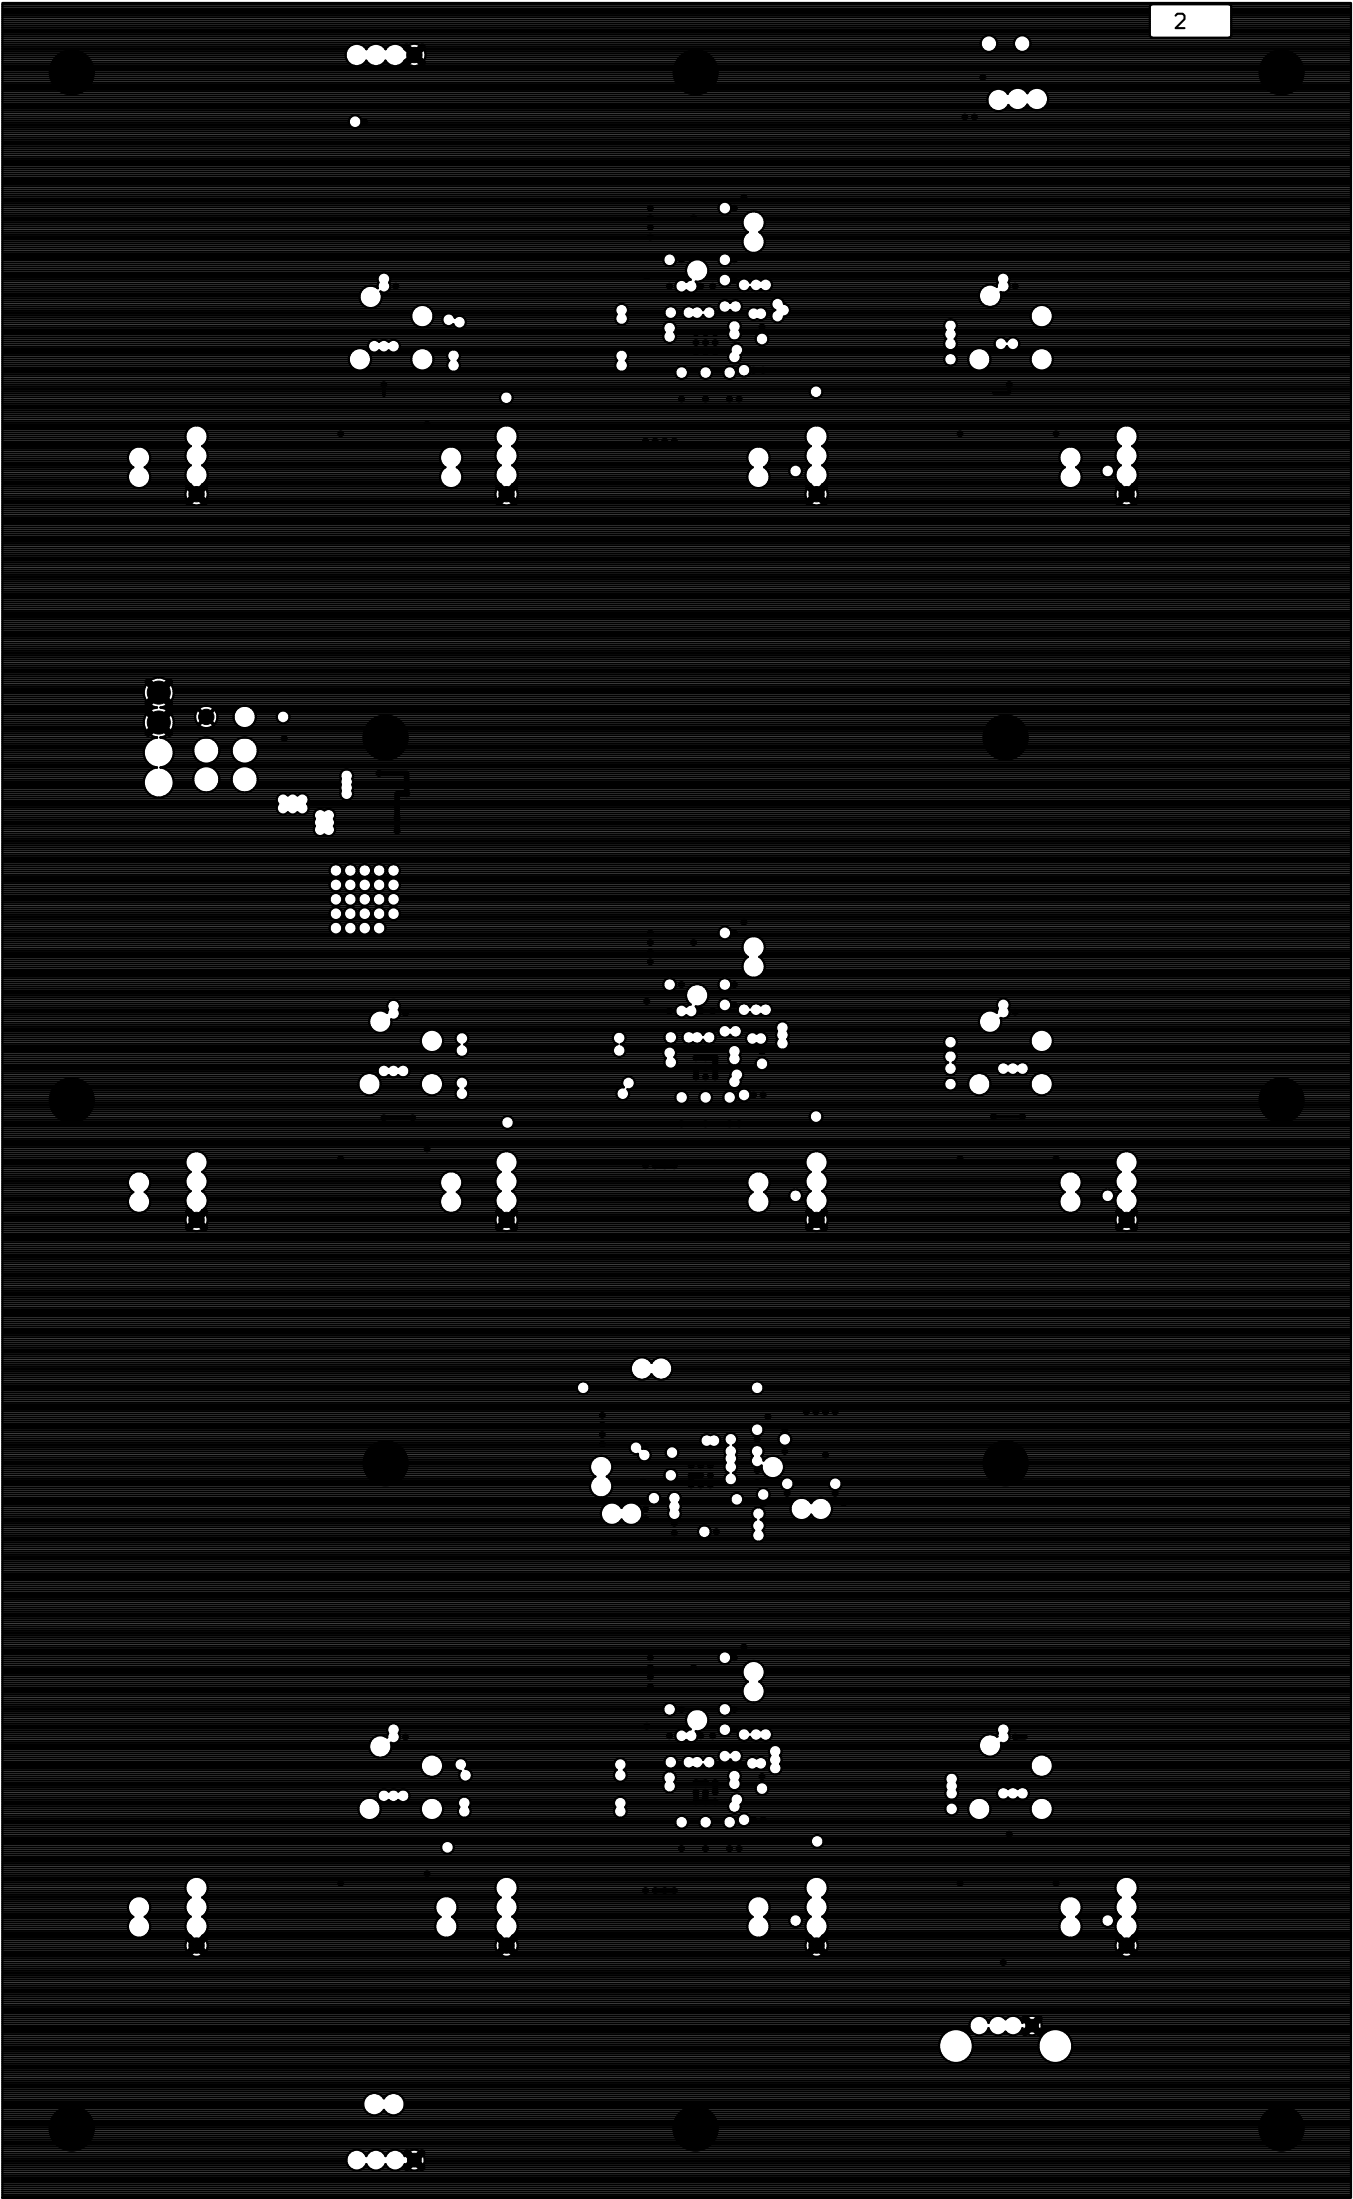

CARTE S212 V1.1			
B214	30/10/12	KALLYSTA	
COUCHE GND			


CEM-DES @WANADOO.FR TEL:01-69-63-25-88

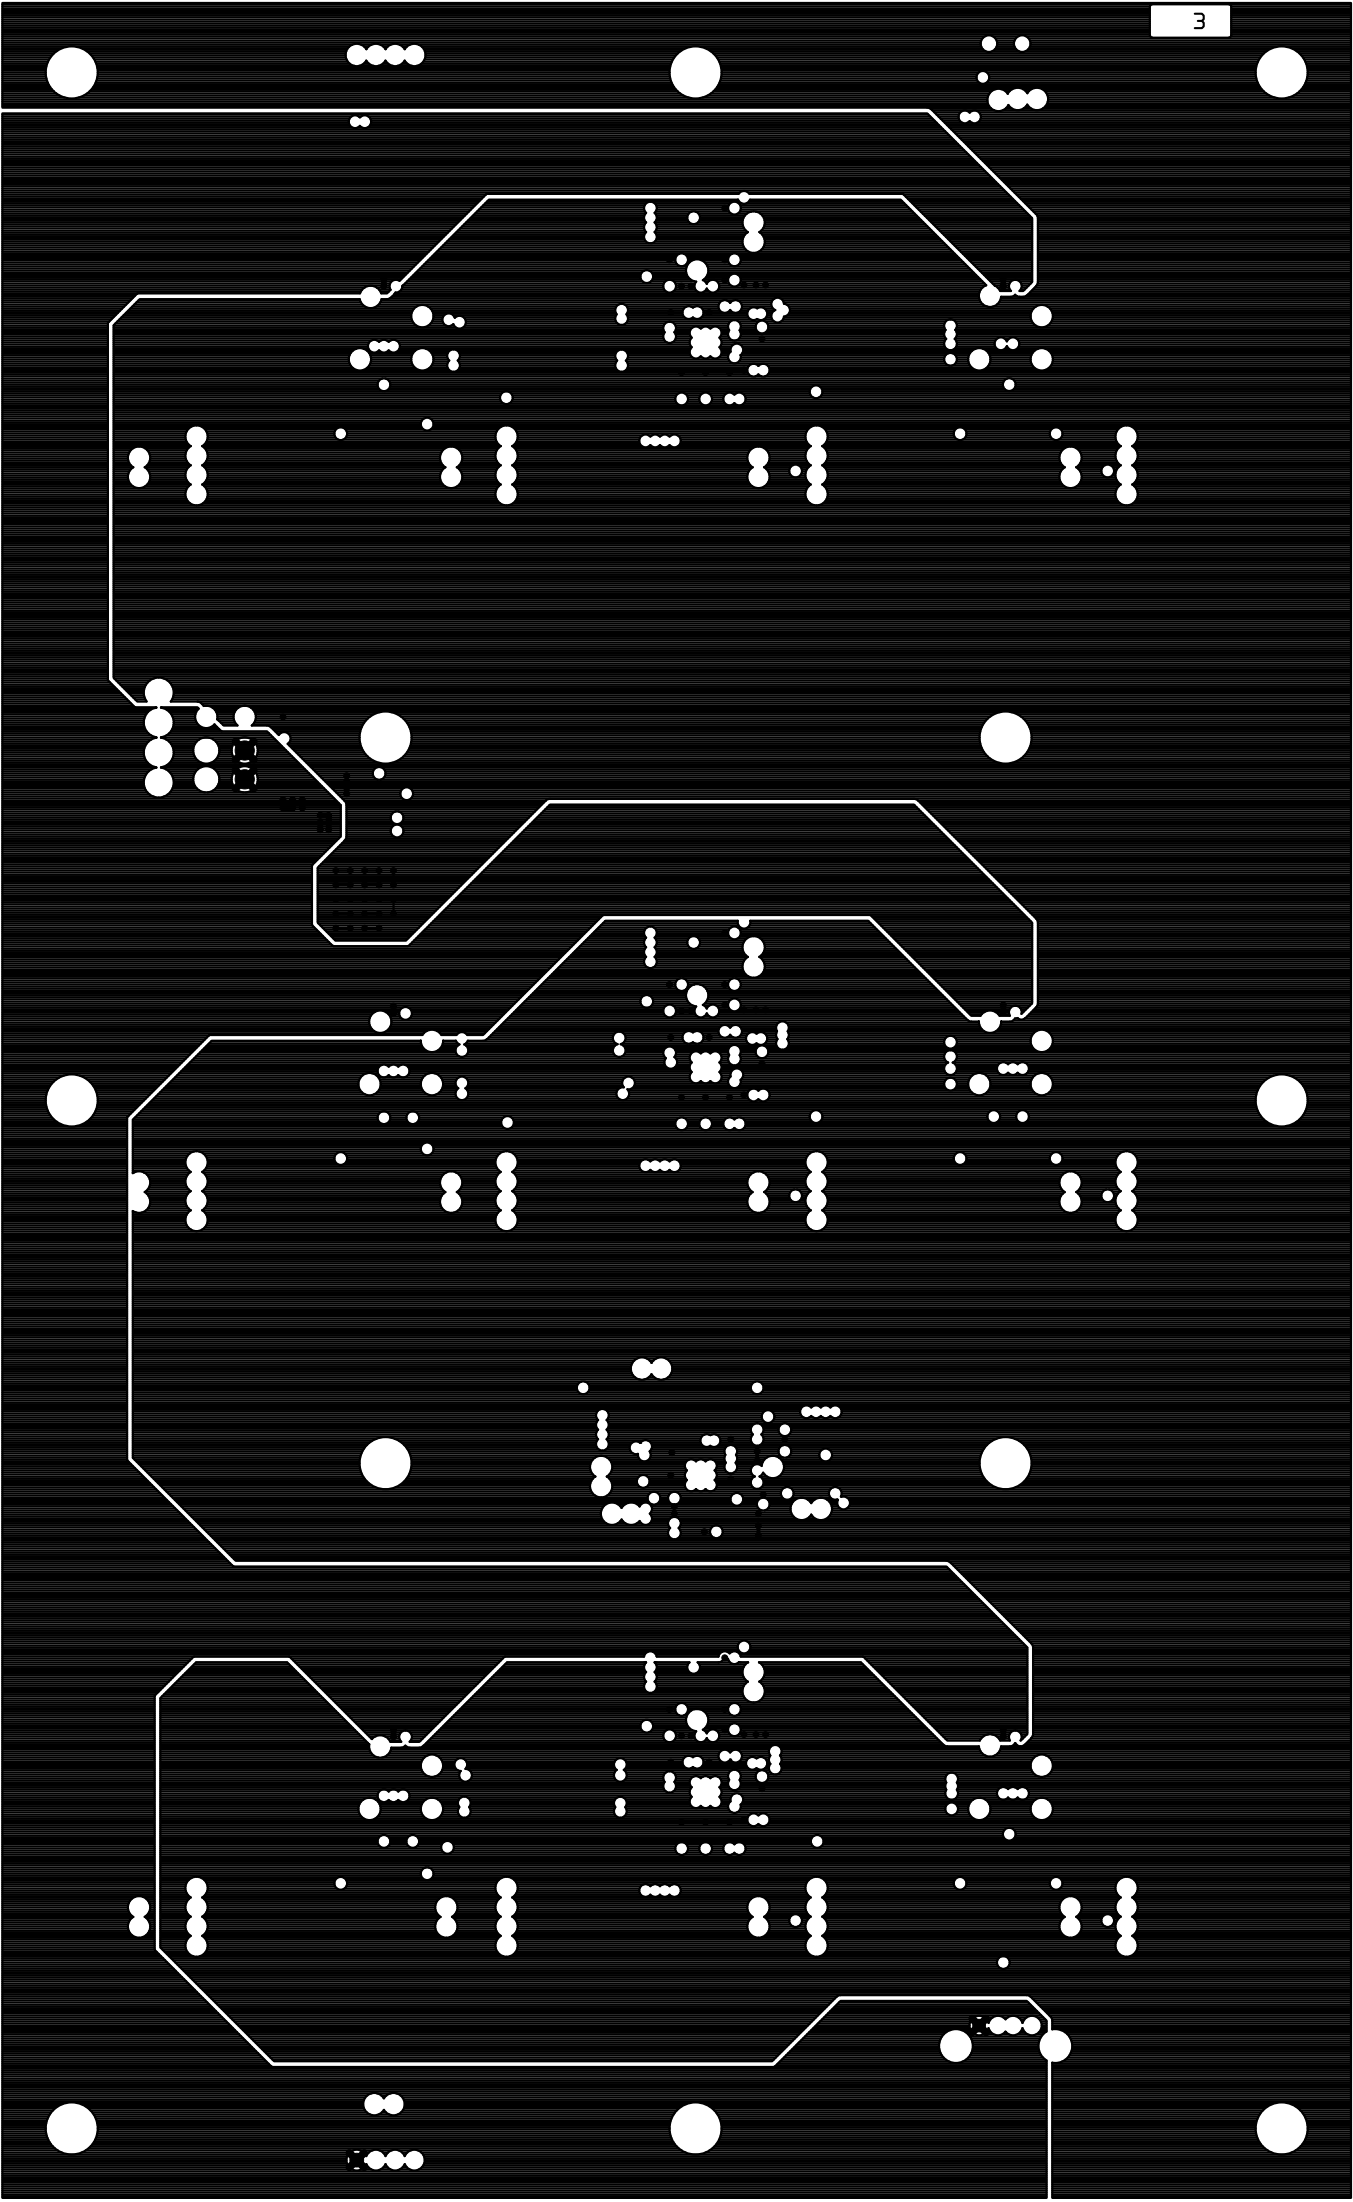

3

CARTE S212 V1.1			
B214	30/10/12	KALLYSTA	
COUCHE VCC			

CEMI-DES @WANADOO.FR TEL:01-69-63-25-88

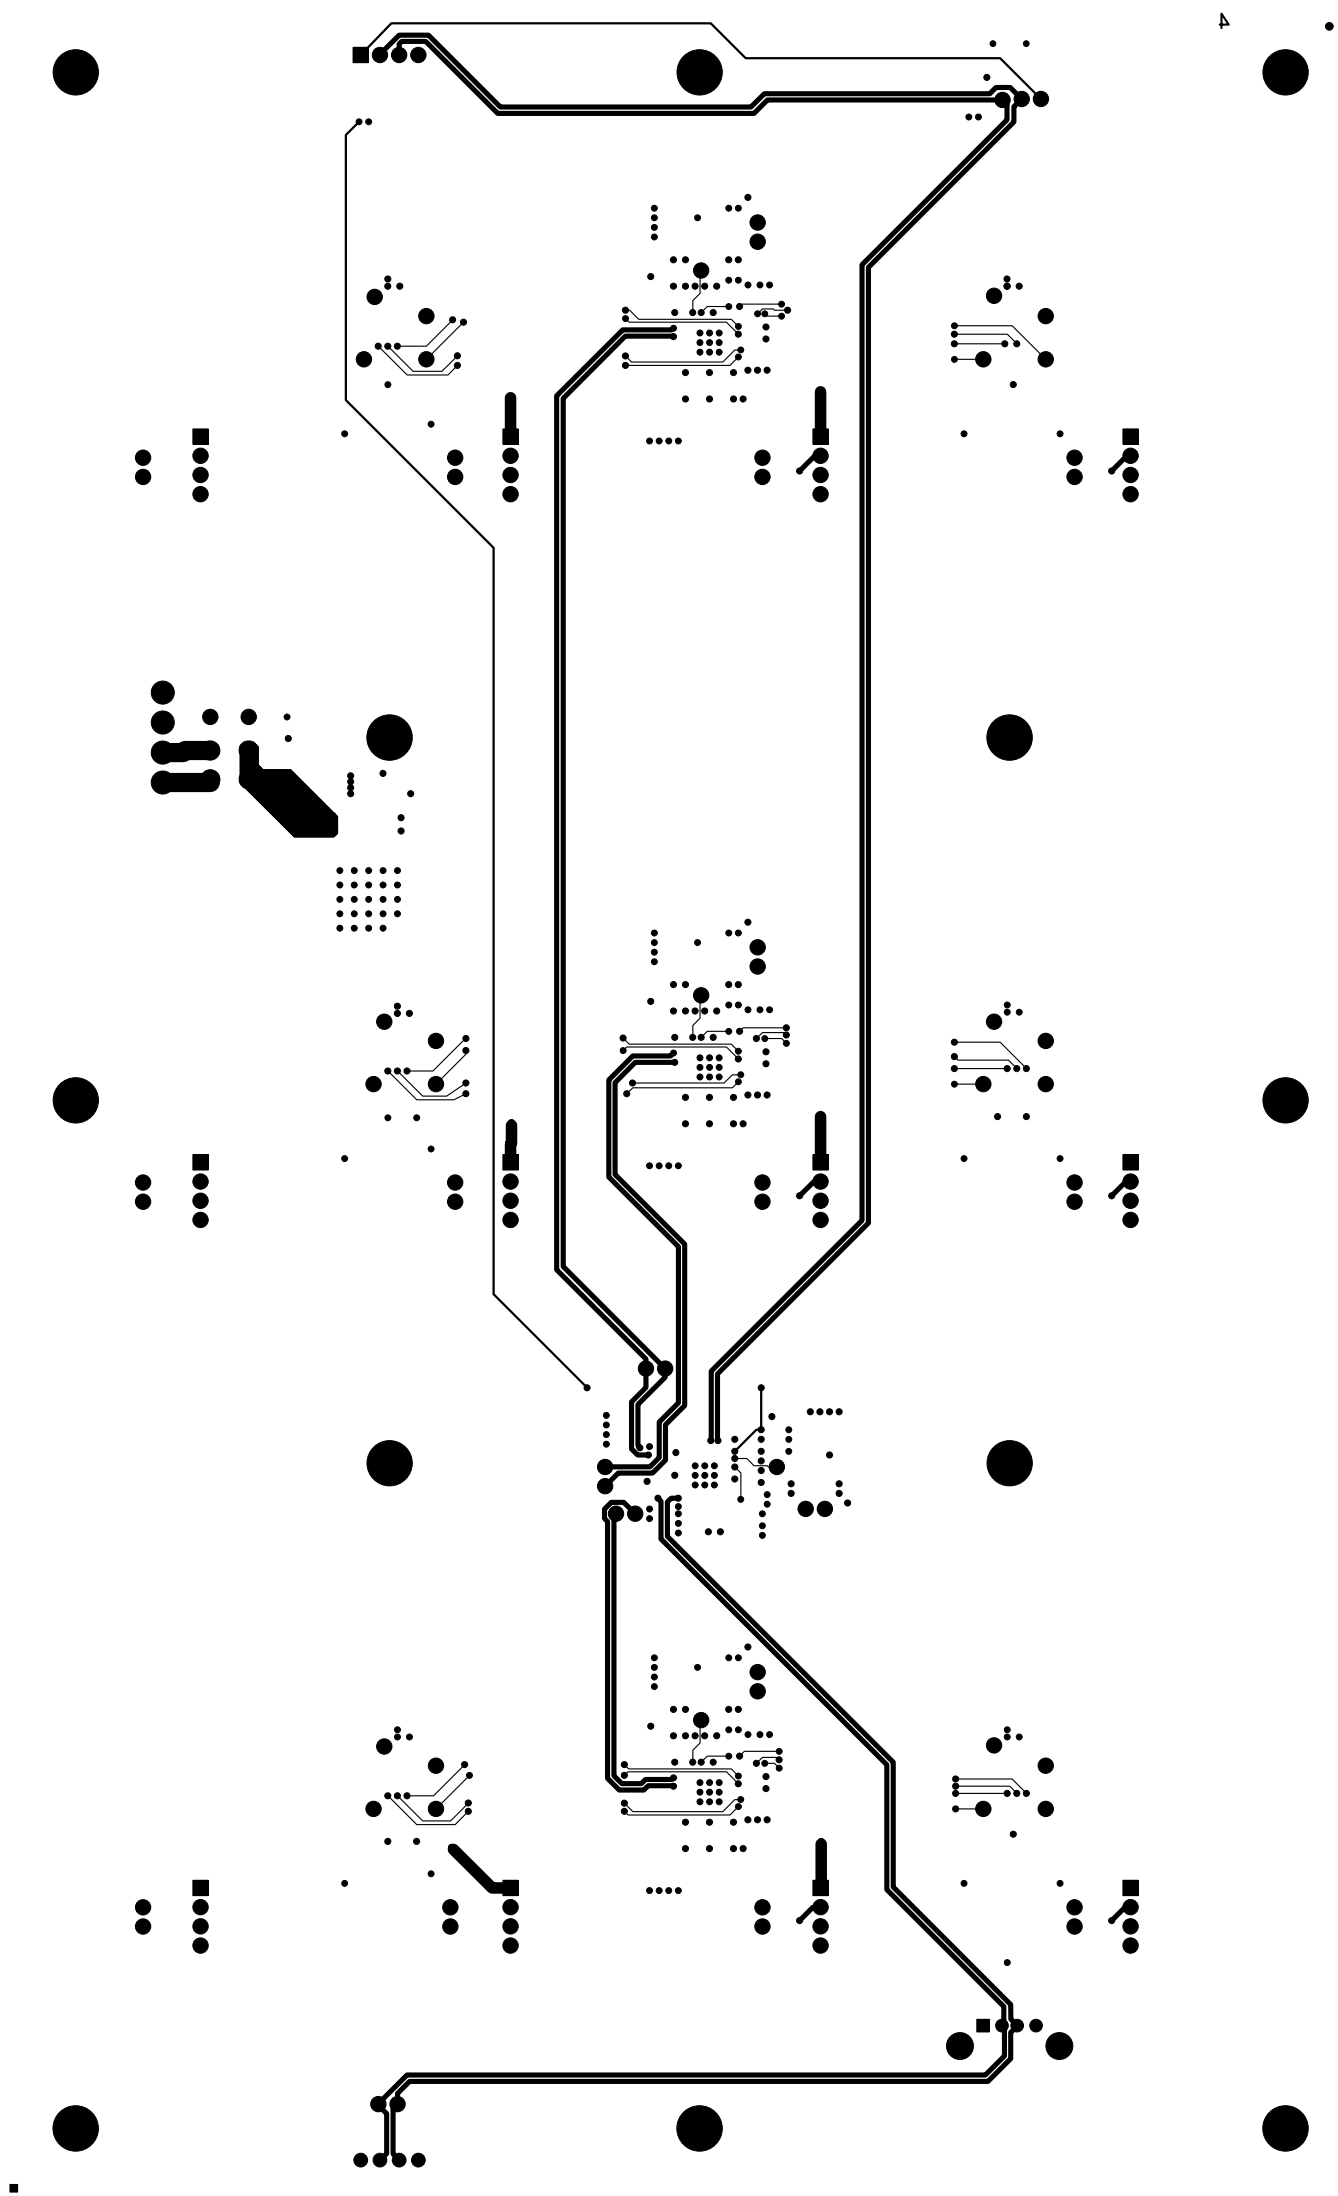


4

VUE COTE ELEMENT


CARTE S212 V1.1		
B214	30/10/12	KALLYSTA
COUCHE SOUDURE		

CMH-DES @WANADOO.FR TEL:01-69-63-25-88

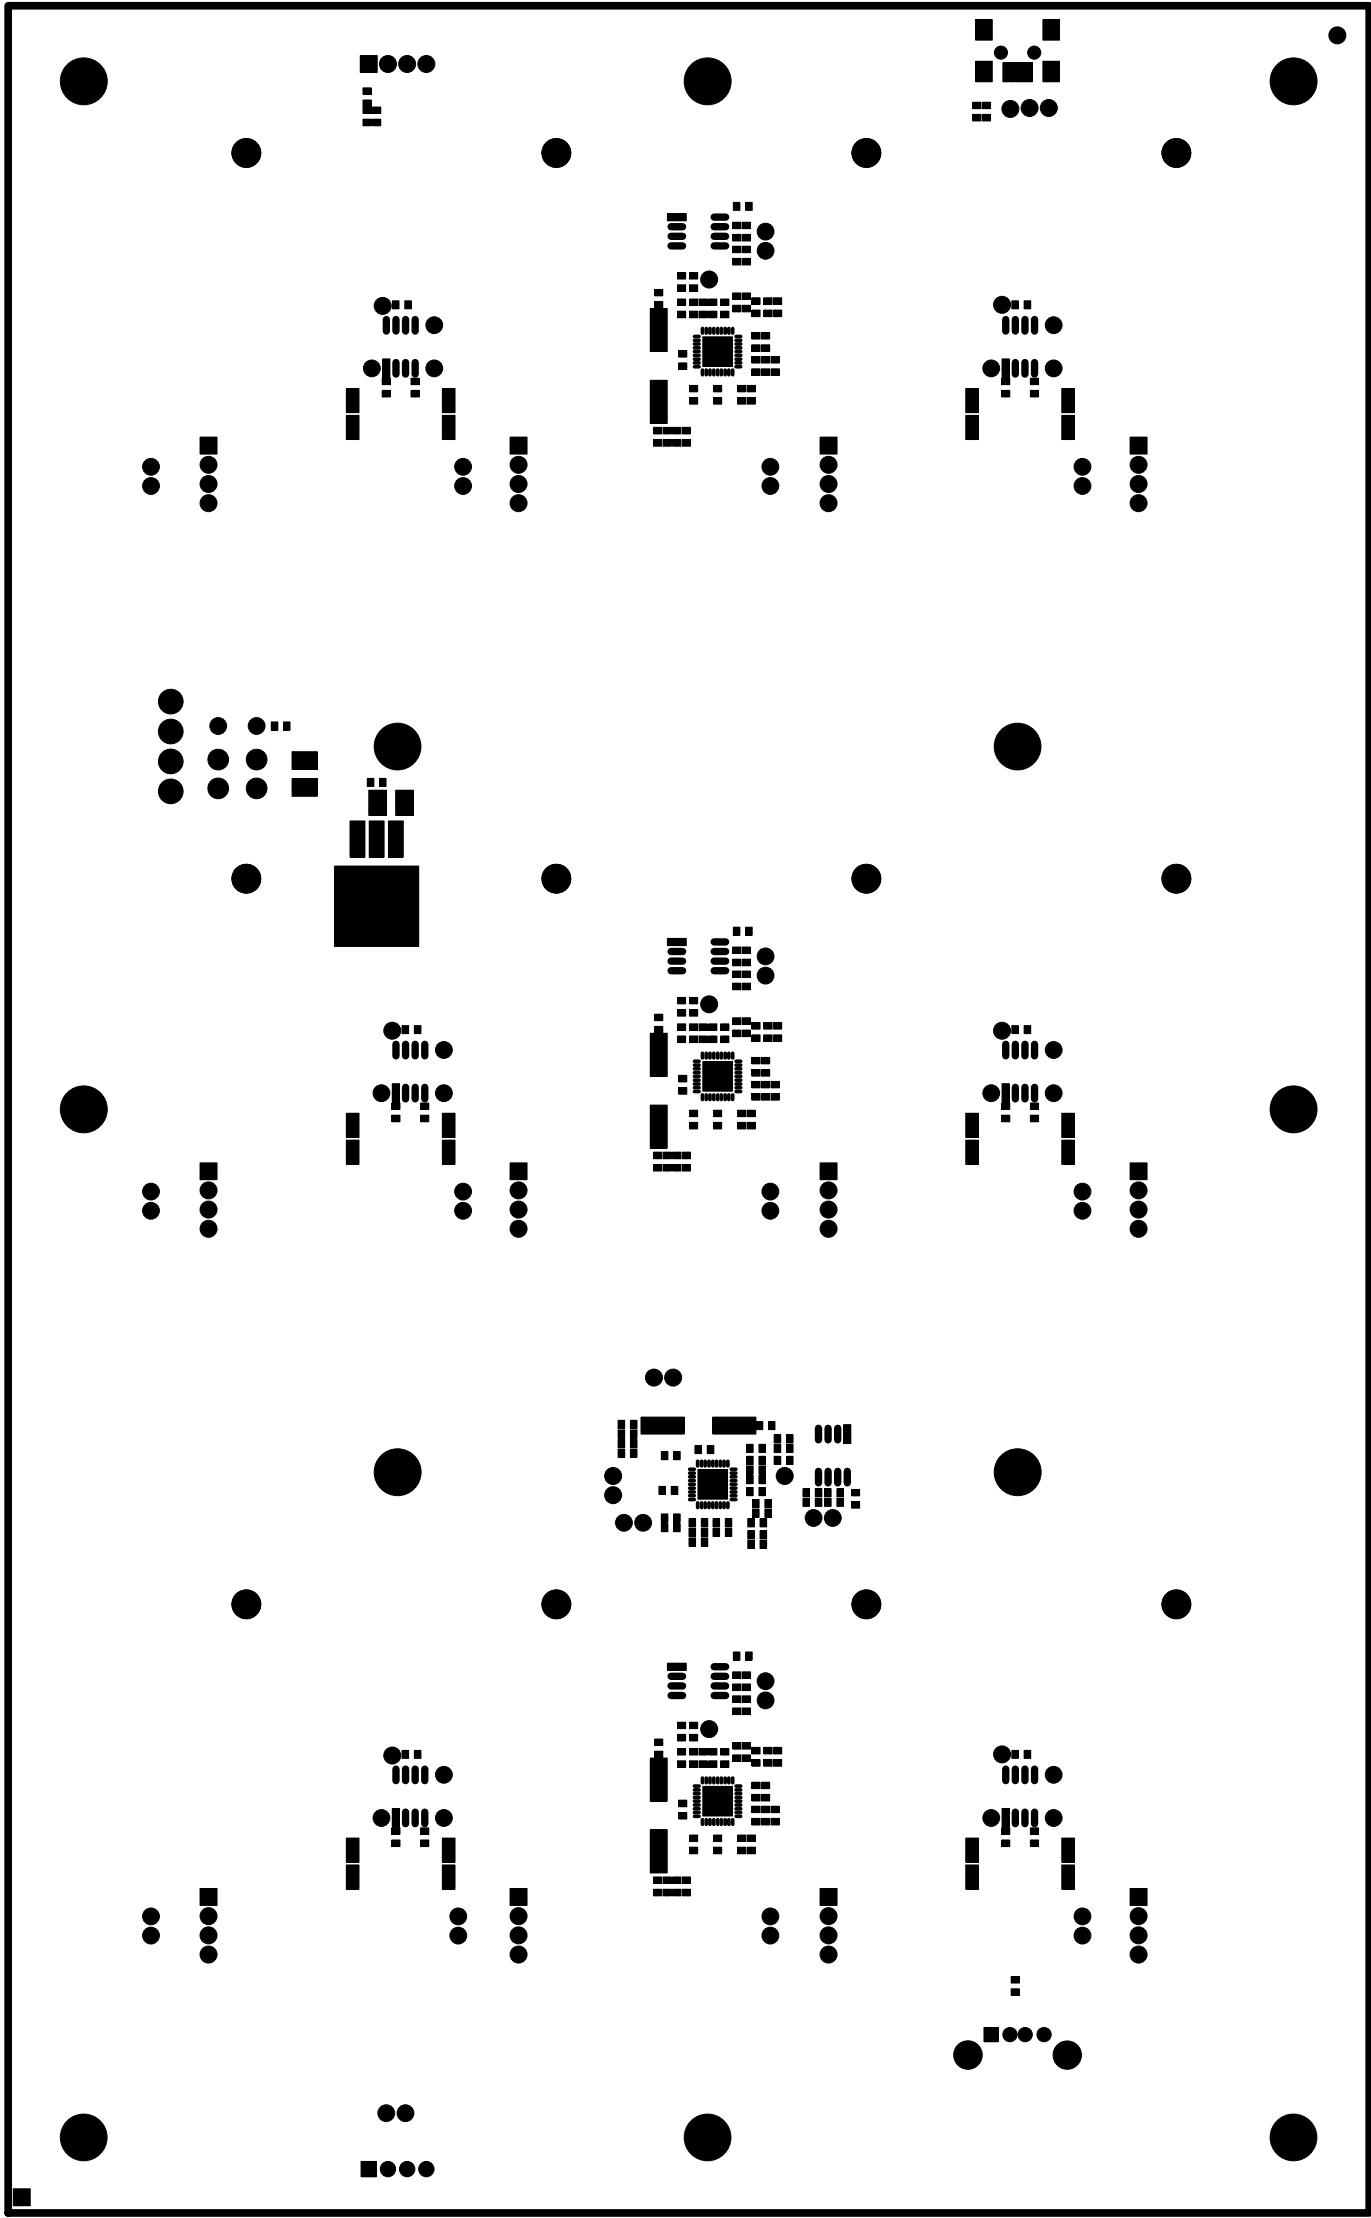


CARTE S212 V1.1		
B214	30/10/12	KALLYSTA
EPARGNE ELEMENT		

CEM-DE @WANAD00.FR TEL:01-69-63-25-88

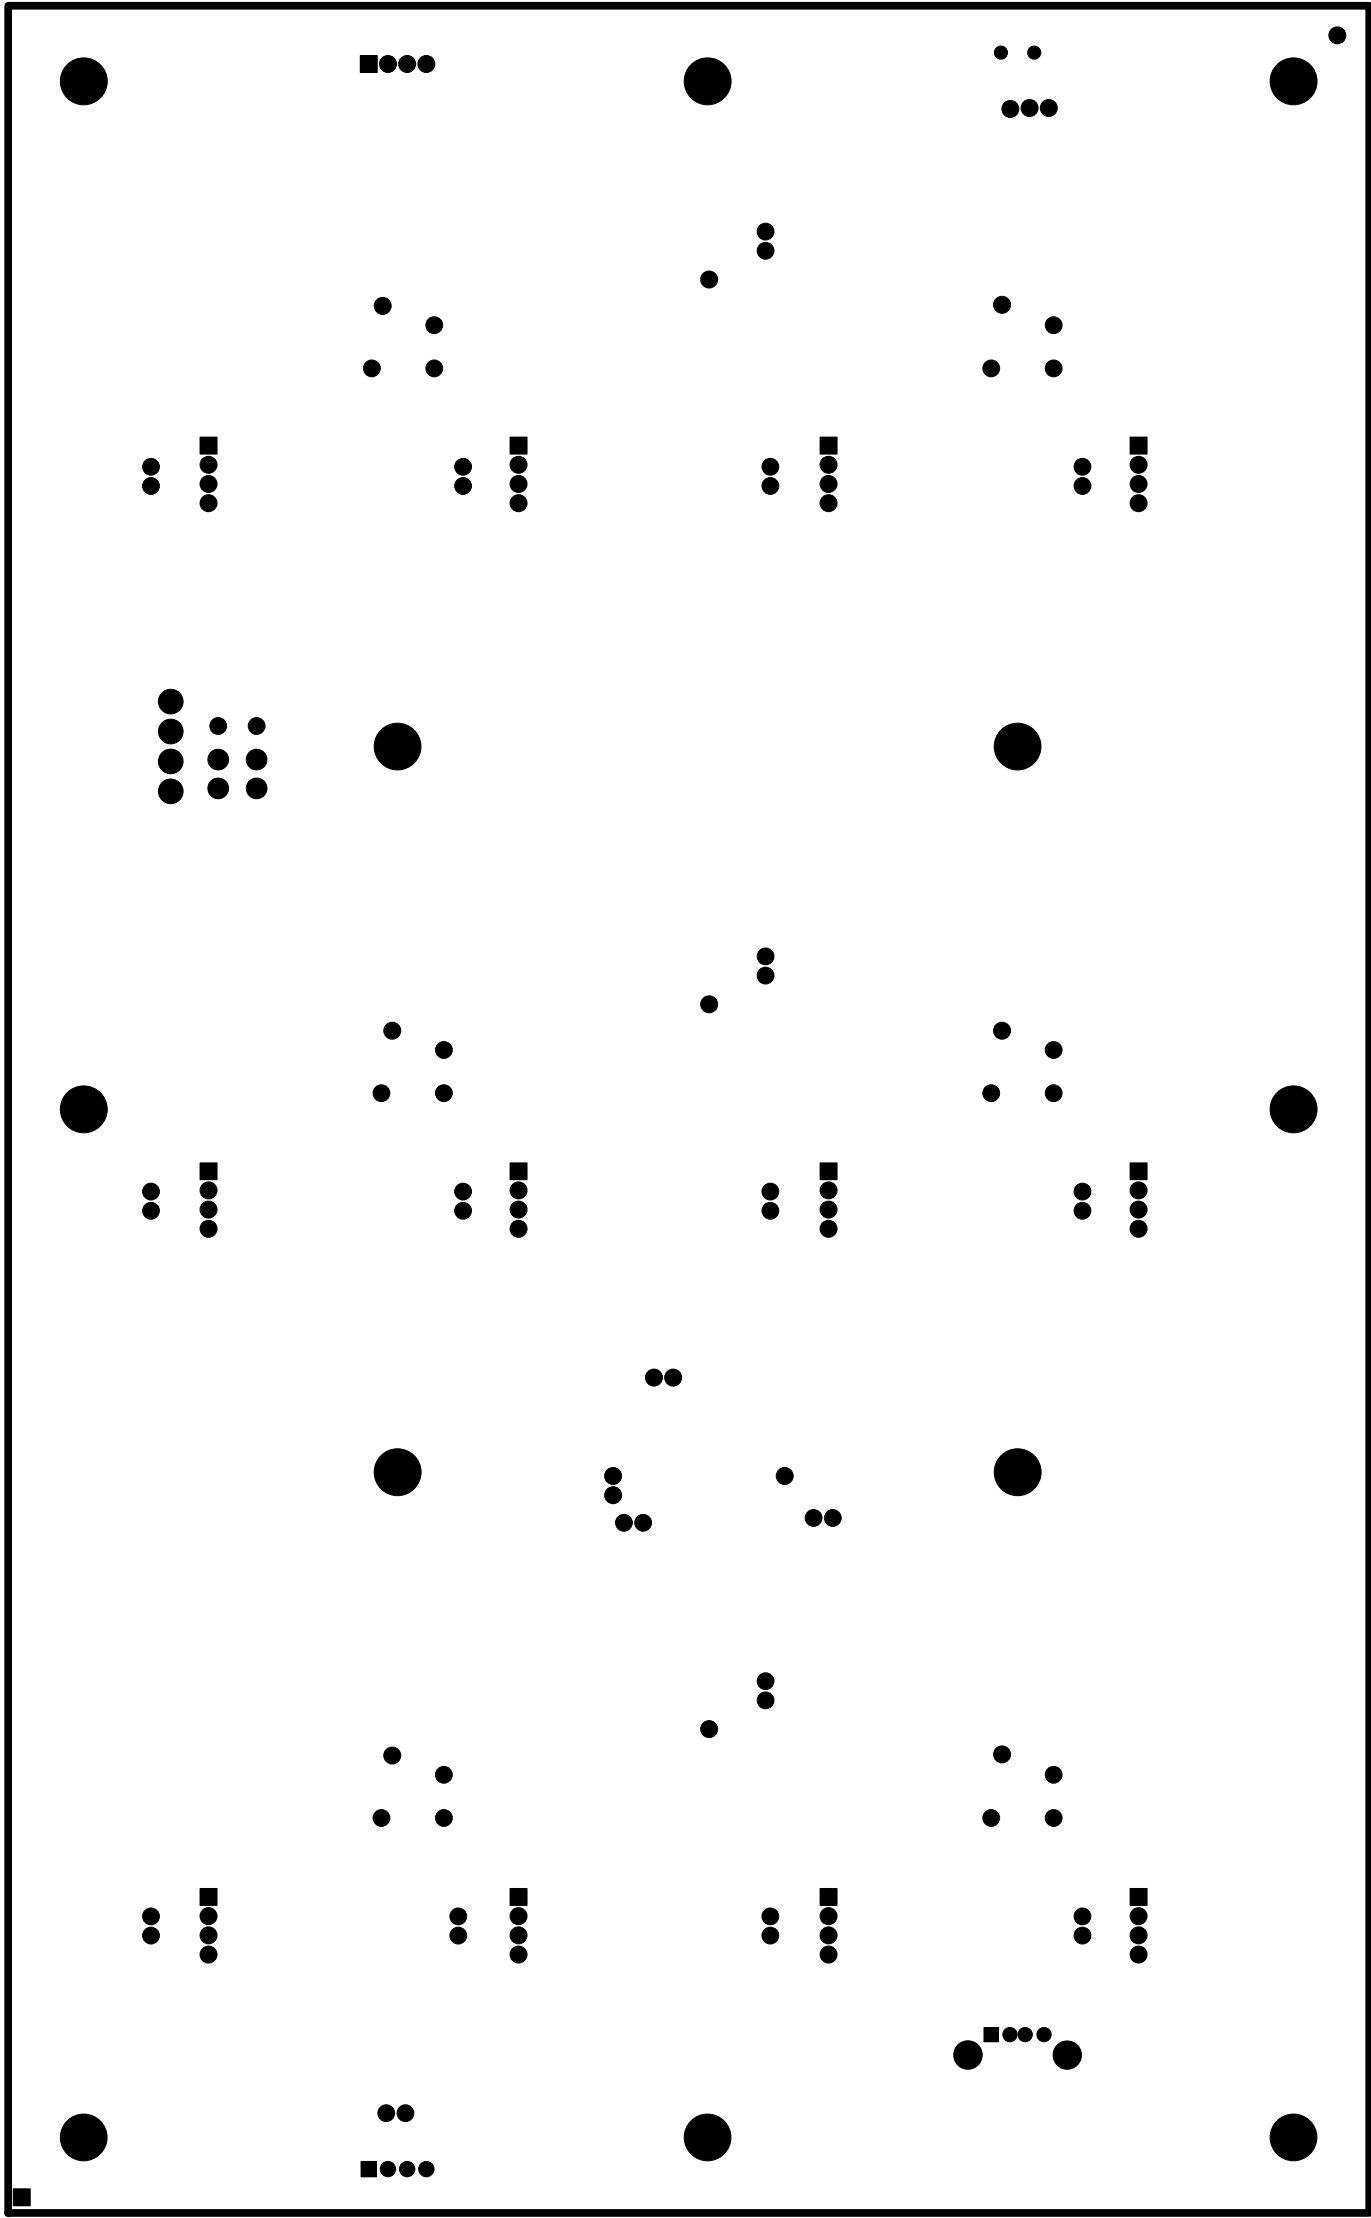


CARTE S212 V1.1			
B214	30/10/12	KALLYSTA	
EPARGNE SOUDURE			

CLM-DES @WANAD00.FR TEL:01-69-63-25-88

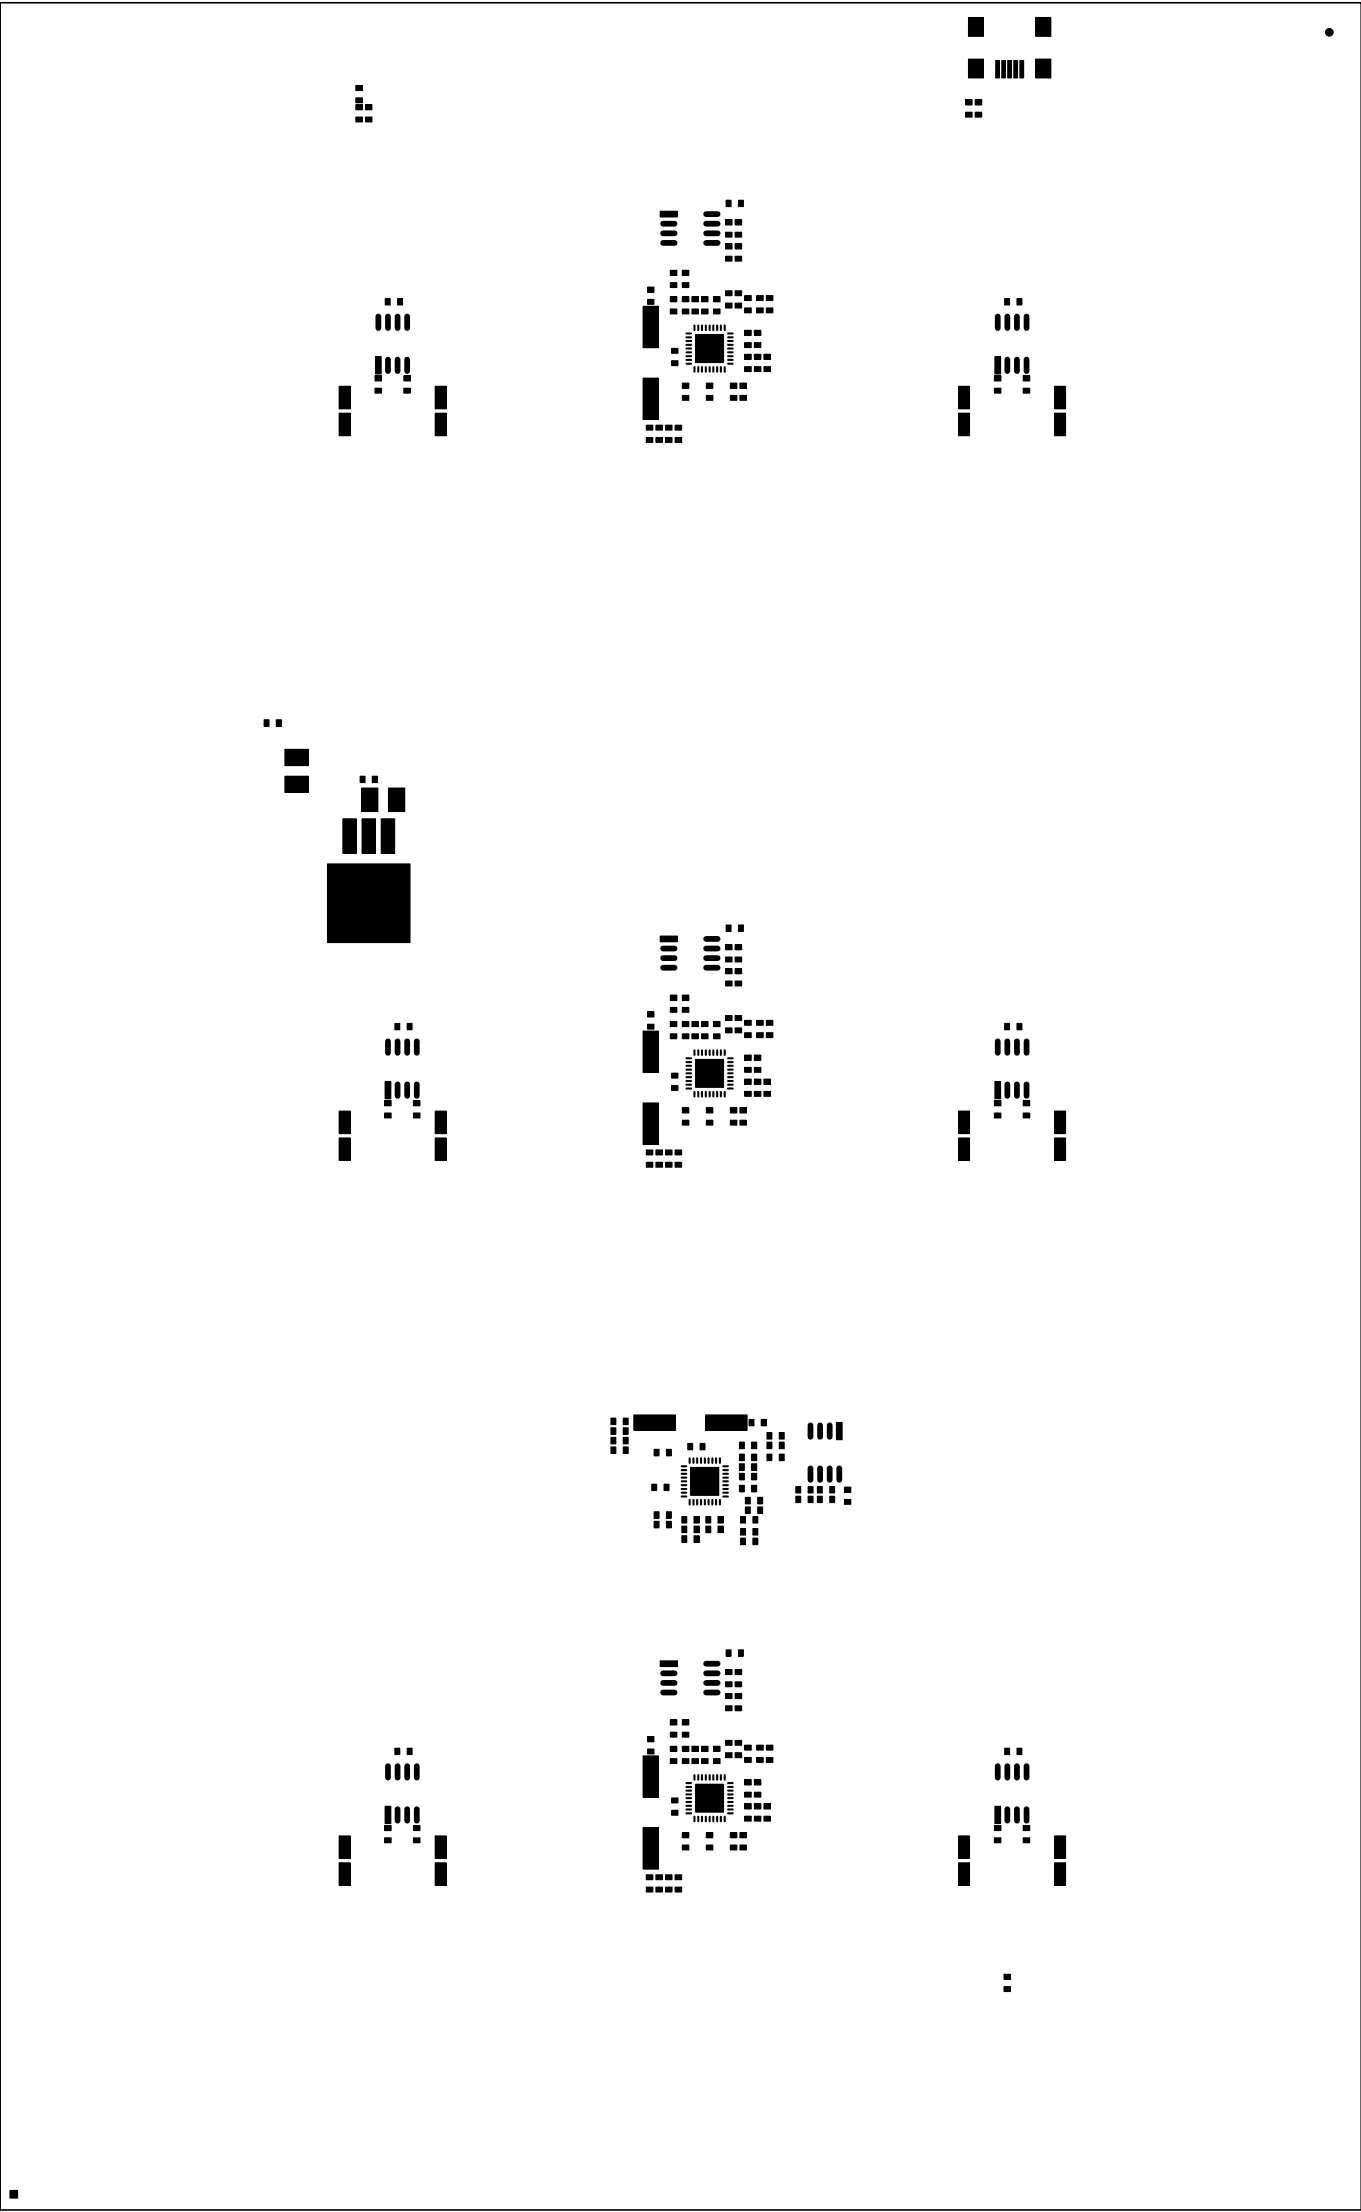

VUE COTE RACLETTE

CARTE S212 V2			
B214	30/10/12	KALLYSTA	
PATE A BRASER ELEMENT			

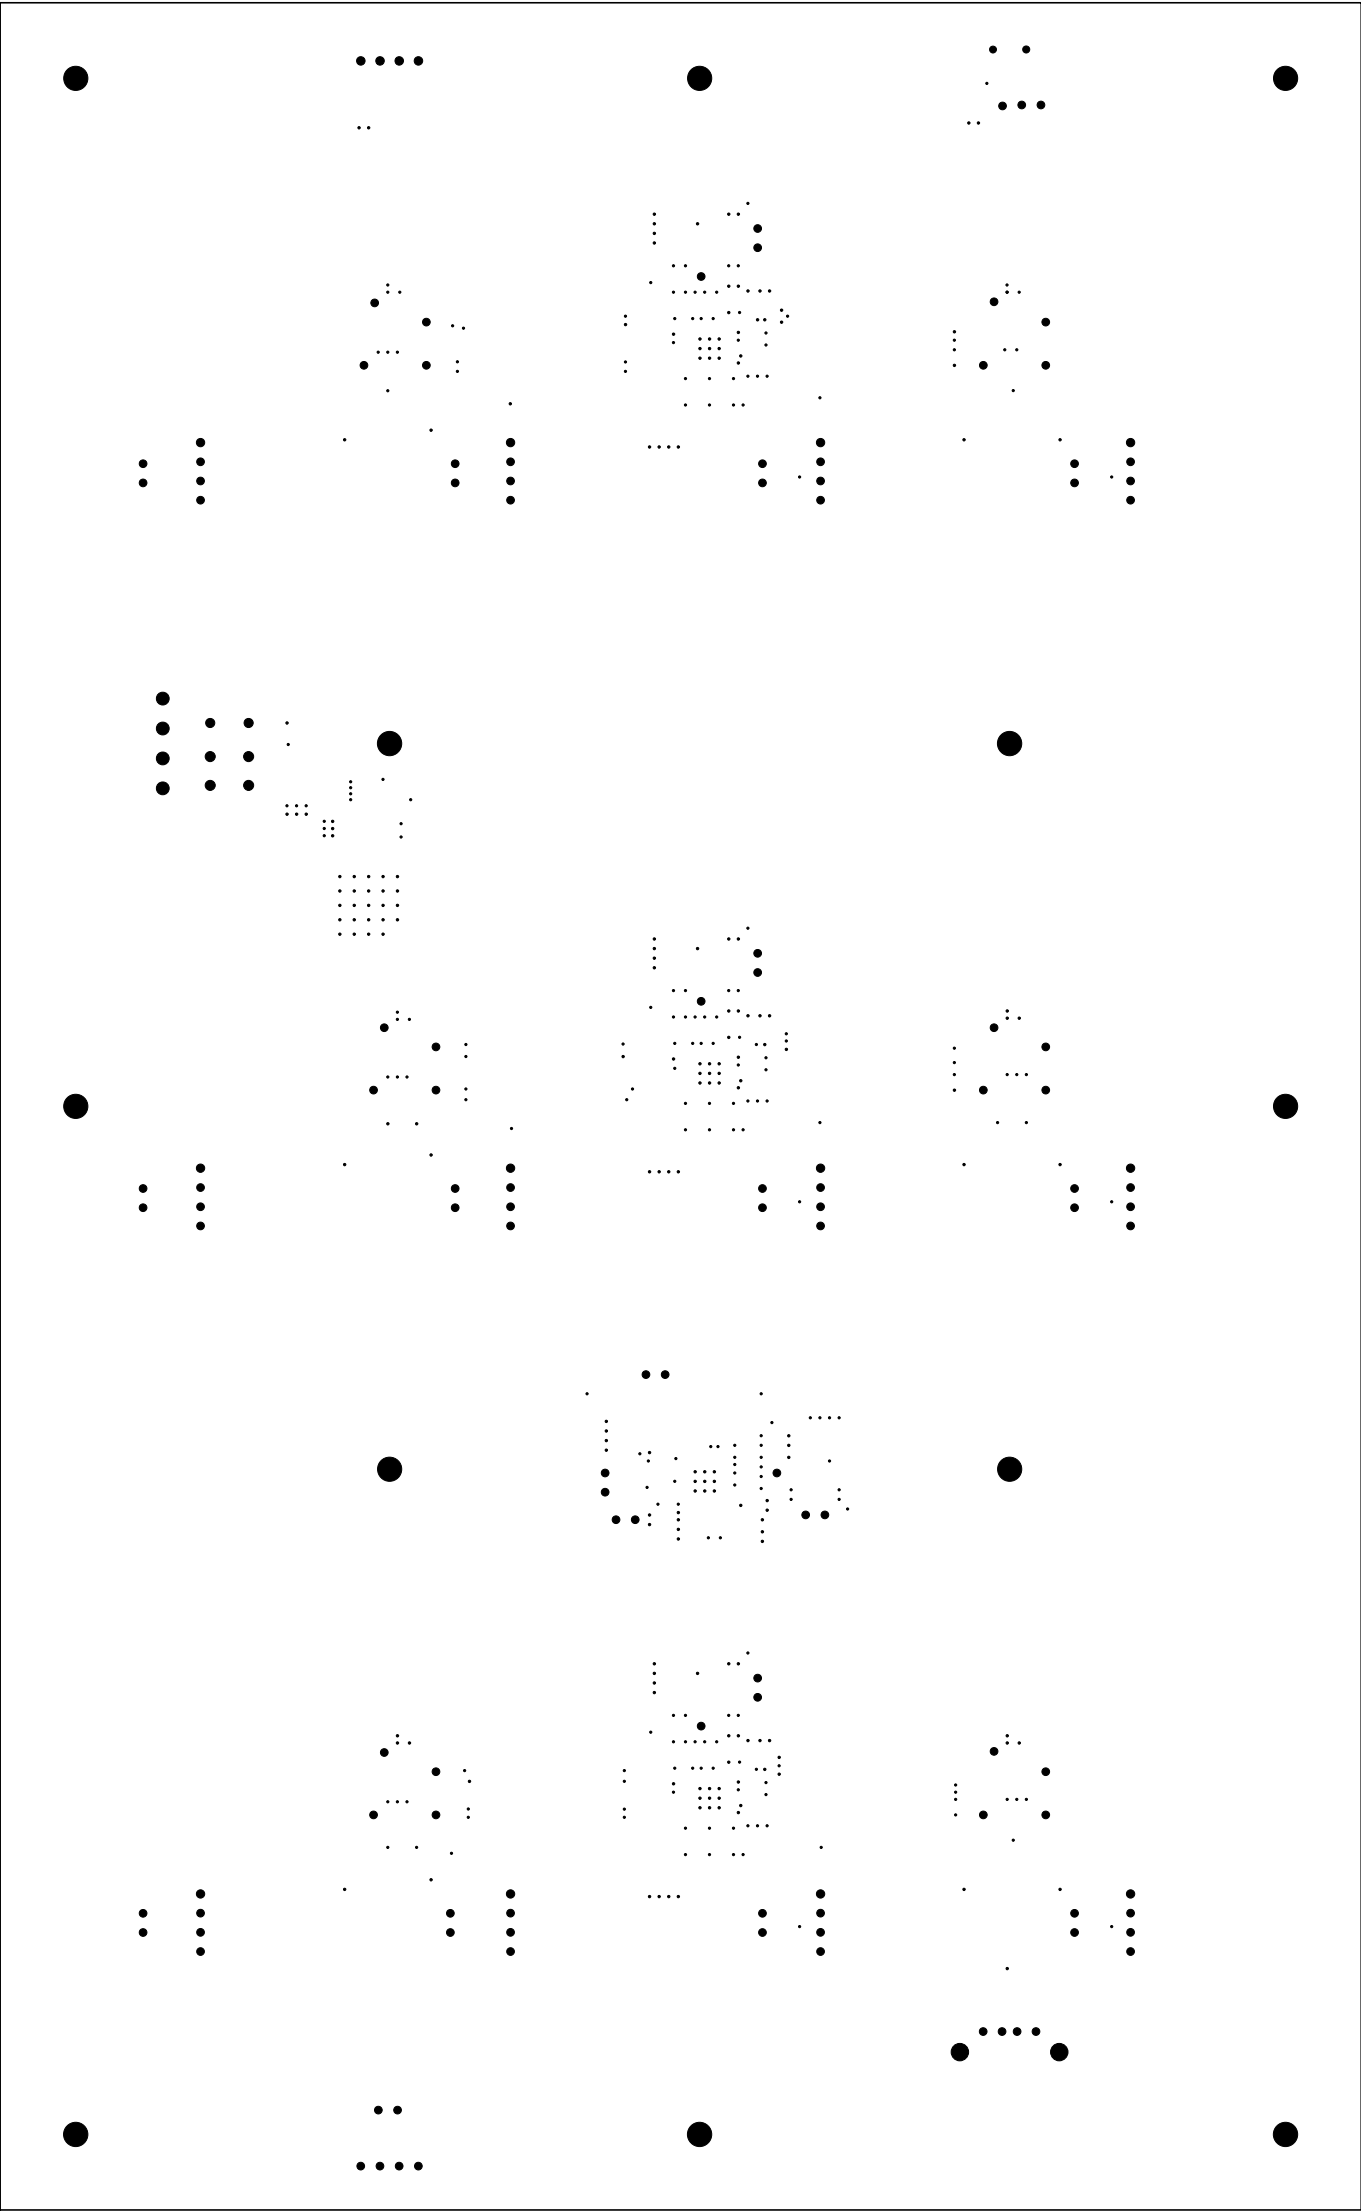

CARTE S212 V1.1			
B214	30/10/12	KALLYSTA	
POINT DE CENTRE			

CMV-DE @WANAD00.FR TEL:01-69-63-25-88